




ASSA ABLOY

ASSA ABLOY Entrance Systems
1900 Airport Road
Monroe, NC 28110
Phone: 1-866-237-2687
specdesk.na.besam@assaabloy.com


ASSA ABLOY SL500
OVERHEAD CONCEALED WITH 6" JAMBS
NARROW STILE BI-PART SLIDING DOOR SYSTEM

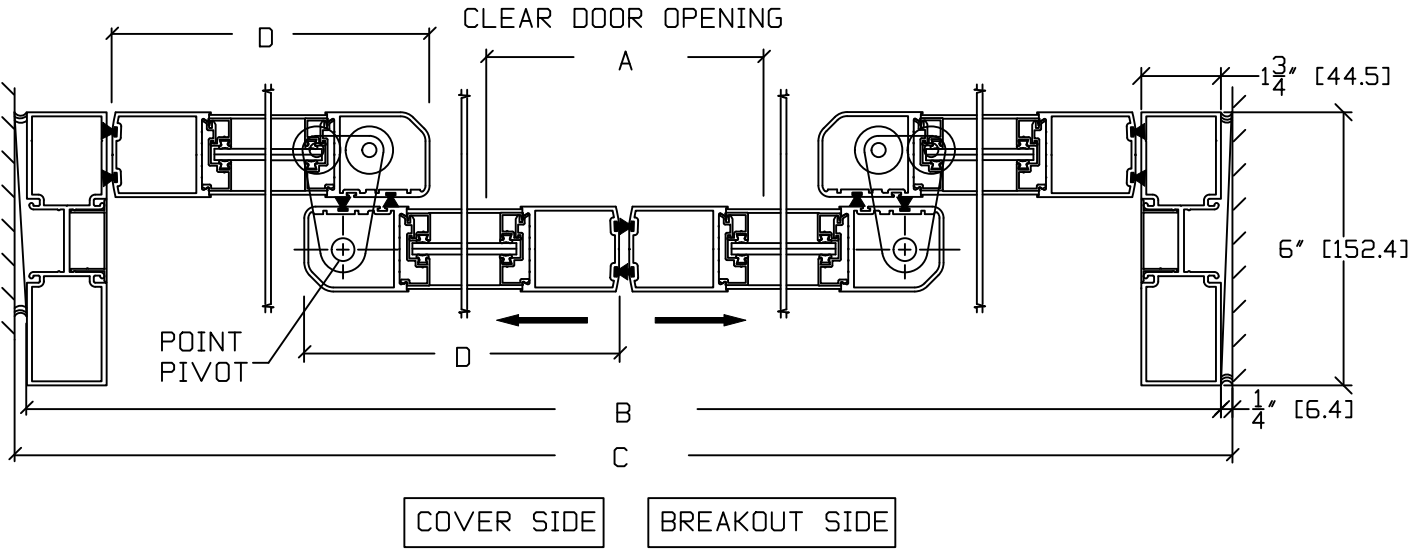

FSL SHOWN

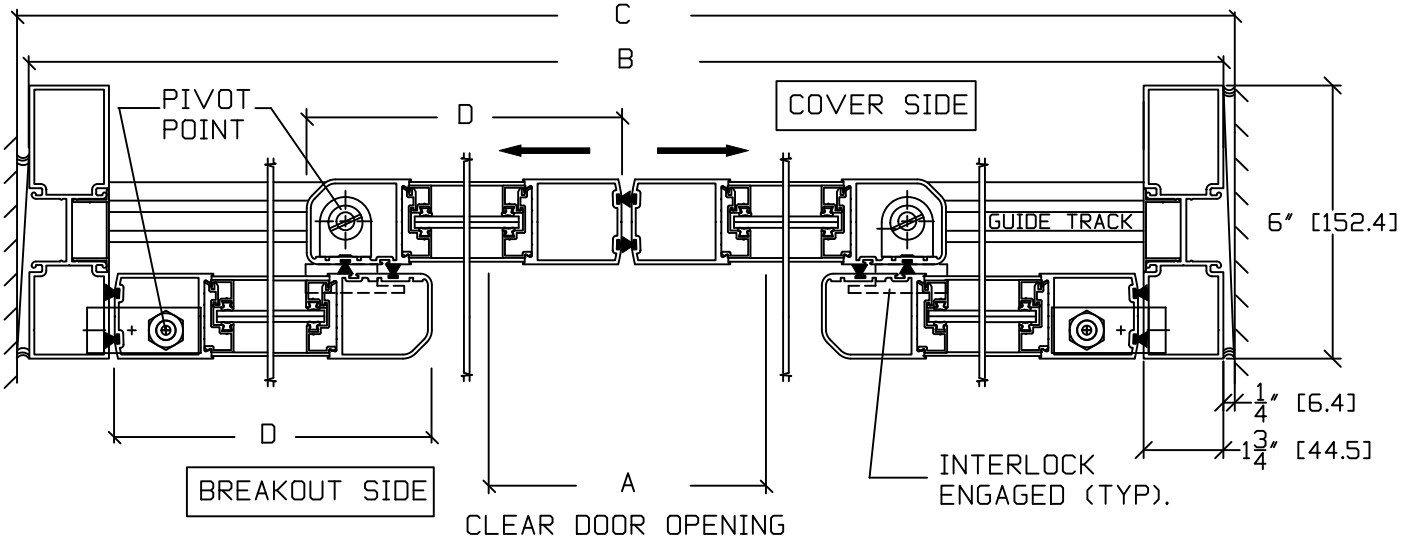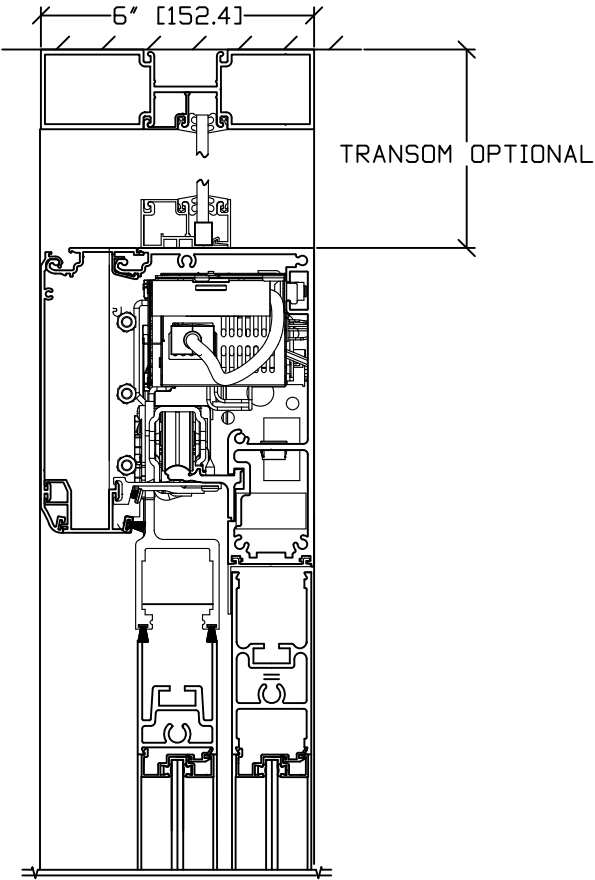

FBO SHOWN

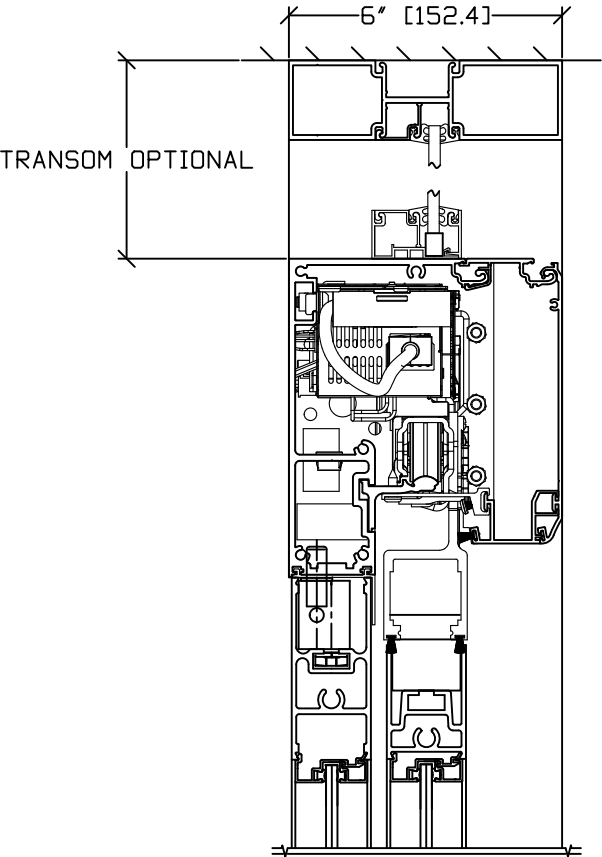

DWG NO. 1009881					
DRN BY	CLW	DATE	11/9/12	CHK BY	SS
DATE	11/14/12	REV.	3.0	DATE	02/17/2022
ASSA ABLOY					