


ASSA ABLOY VERSAMAX ICU

UNEQUAL PAIR UL 1784 SMOKE CERTIFIED
MANUAL SWING DOOR SYSTEM


DIMENSIONS FOR 1/4" [6.4] GLASS

| MODEL NO. | ROUGH OPENING WIDTH (A) | OVERALL FRAME WIDTH (B) | CLEAR DOOR OPENING (C) | ACTIVE WIDTH (D) | AUXILIARY WIDTH (E) |
|-------------|-------------------------|-------------------------|------------------------|------------------|---------------------|
| VMSWUP-5-4 | 64" [1625.6] | 63 1/2" [1612.9] | 55" [1397.0] | 36" [914.4] | 24" [609.6] |
| VMSWUP-5-10 | 70" [1778.0] | 69 1/2" [1765.3] | 61" [1549.4] | 42" [1066.8] | 24" [609.6] |
| VMSWUP-6-4 | 76" [1930.4] | 75 1/2" [1917.7] | 67" [1701.8] | 48" [1219.2] | 24" [609.6] |


① - MIN. AUXILIARY WIDTH = 12" [304.8],
MAX. AUXILIARY WIDTH = 48" [1219.2]

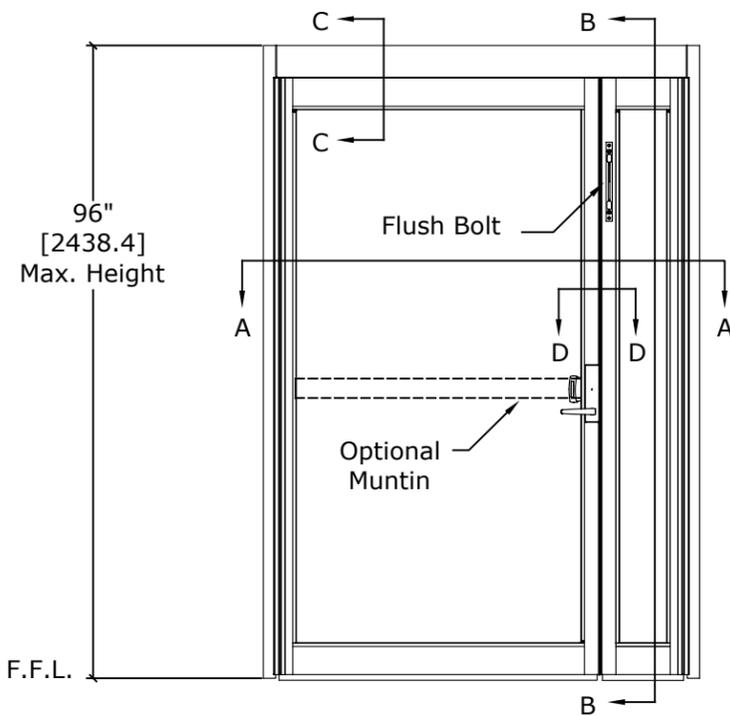


RH Unequal Panel Shown
(LH Opposite)
SCALE - 1:25

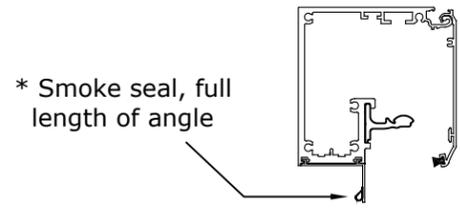


SECTION C-C
SCALE - 1:5

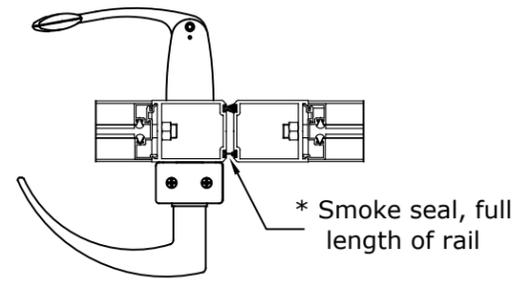

SECTION D-D
SCALE - 1:5

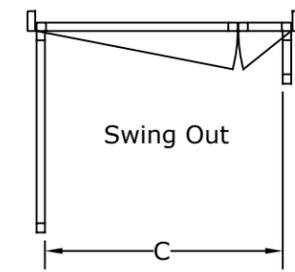

TOP VIEW
SCALE - 1:30

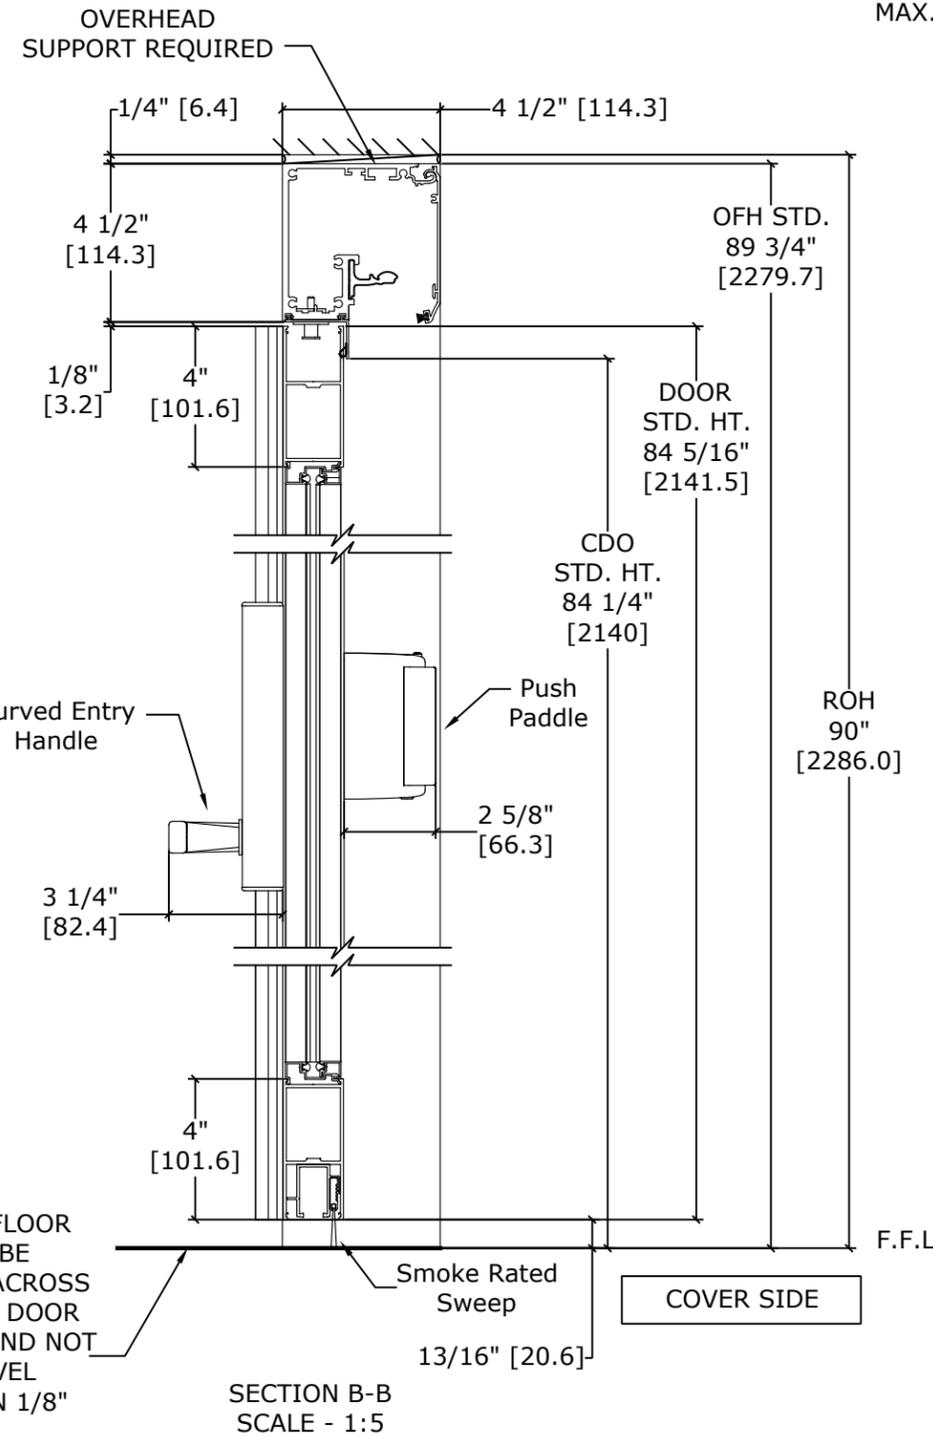

SECTION B-B
SCALE - 1:5

FINISHED FLOOR MUST NOT BE CONCAVE ACROSS THE CLEAR DOOR OPENING AND NOT OUT OF LEVEL MORE THAN 1/8"

FINISHED FLOOR MUST NOT BE AN INCREASE IN ELEVATION DOOR(S) PATH

NOTES


THE STANDARD PACKAGE CONSISTS OF:

- ICU HEADER
- NARROW STILE RAILS
- 1/4" GLASS STOPS AND BLOCKS
- AN ACTIVE DOOR PANEL WITH A CURVED HANDLE TO THE EXTERIOR AND PUSH PADDLE TO THE INTERIOR
- AN AUXILIARY DOOR WITH A FLUSH BOLT TO THE EXTERIOR
- CONTINUOUS HINGES
- SMOKE RATED SEALS AND SWEEPS
- STANDARD FINISH:
CLASS 1, .018MM, CLEAR- AA-M12C22A41

OPTIONS INCLUDE:

- SPECIAL FINISHES
- MUNTINS, SEE SHEET AA-14 FOR DETAILS
- MEDIUM STILE CONSTRUCTION
- 7" AND 10" BOTTOM RAILS, SEE SHEET AA-14 FOR DETAILS
- PACKAGE WILL ACCEPT UP TO 1 1/4" [31.8] INSULATED GLASS, SEE SHEET AA-13 FOR DETAILS
- LOW PROFILE HEADER, SEE SHEET AA-19 FOR DETAILS
- SEE SHEET OS-4 FOR ALL OTHER OPTIONS.

REFER TO RELEVANT [LOCAL, STATE, NATIONAL, OR AHJ] BUILDING CODE FOR MIN DOOR HEIGHT & MIN/MAX WIDTH ALLOWABLE FOR EGRESS REQUIREMENT IN CONJUNCTION WITH TABLE.

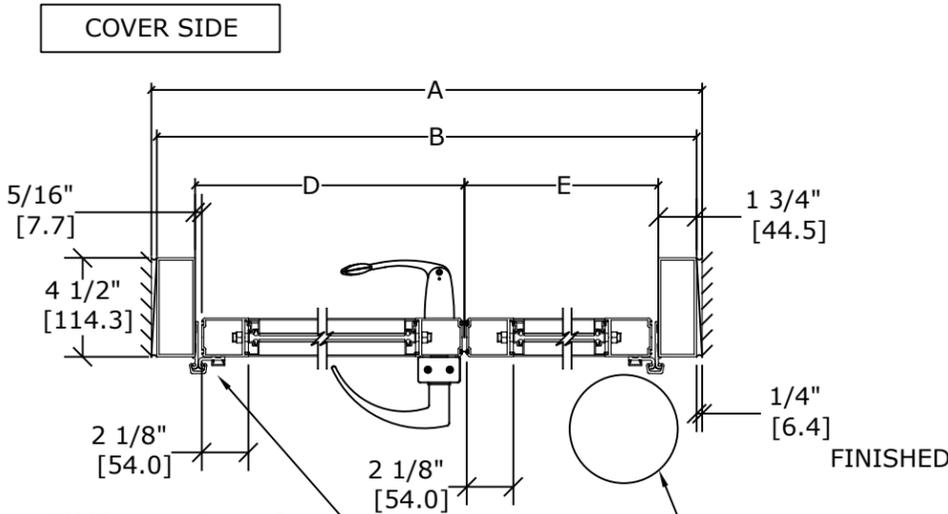

SECTION A-A
SCALE - 1:8

* SEALS: FACTORY APPLIED SEALS USED ON THIS SYSTEM TO SLOW OR RESTRICT PASSAGE OF SMOKE COMPLIES TO ONE OR MORE OF THE FOLLOWING REQUIREMENTS: UL1784, ANSI/NFPA105 2007, UBC7-2, PART11, B5476, UL10B, UL10C, UBC7-2 PART 1 & B5476.

| | | | | | | | | | | | |
|---------|---------|------|----------|--------|-----|------|----------|------|-----|------|----------|
| DWG NO. | 1016229 | | | | | | | | | | |
| DRN BY | DBN | DATE | 10/25/18 | CHK BY | CLW | DATE | 10/25/18 | REV. | 3.0 | DATE | 01/20/22 |