





ASSA ABLOY VERSAMAX ICU

UNEQUAL PAIR
MANUAL SWING DOOR SYSTEM

DIMENSIONS FOR 1/4" [6.4] GLASS

MODEL NO.	ROUGH OPENING WIDTH (A)	OVERALL FRAME WIDTH (B)	CLEAR DOOR OPENING (C)	ACTIVE WIDTH (D)	AUXILIARY WIDTH ^① (E)
VMSWUP-5-4	64" [1625.6]	63 1/2" [1612.9]	55" [1397.0]	36" [914.4]	24" [609.6]
VMSWUP-5-10	70" [1778.0]	69 1/2" [1765.3]	61" [1549.4]	42" [1066.8]	24" [609.6]
VMSWUP-6-4	76" [1930.4]	75 1/2" [1917.7]	67" [1701.8]	48" [1219.2]	24" [609.6]

① - MIN. AUXILIARY WIDTH = 12" [304.8],
MAX. AUXILIARY WIDTH = 48" [1219.2]

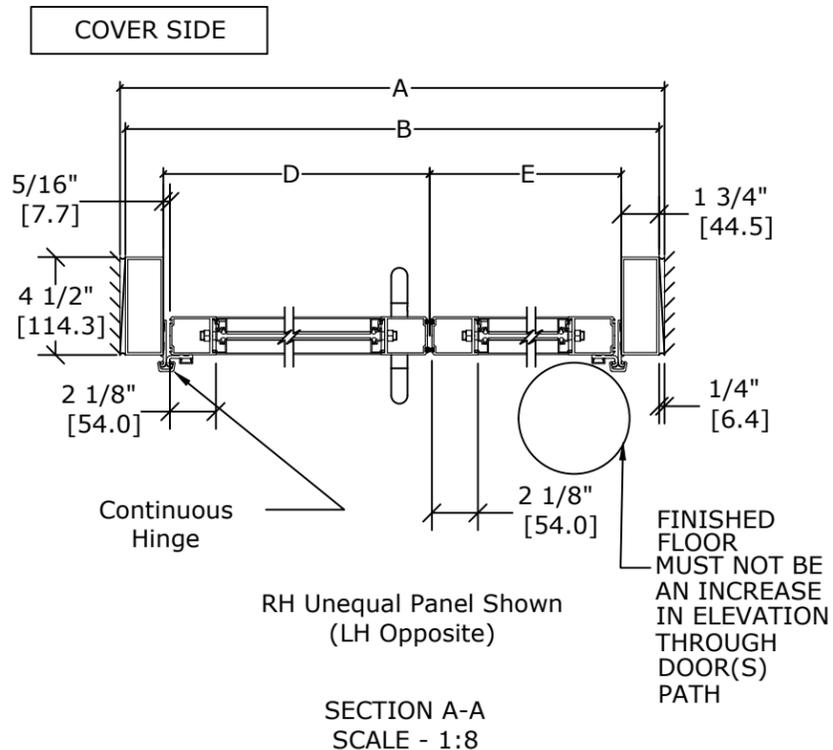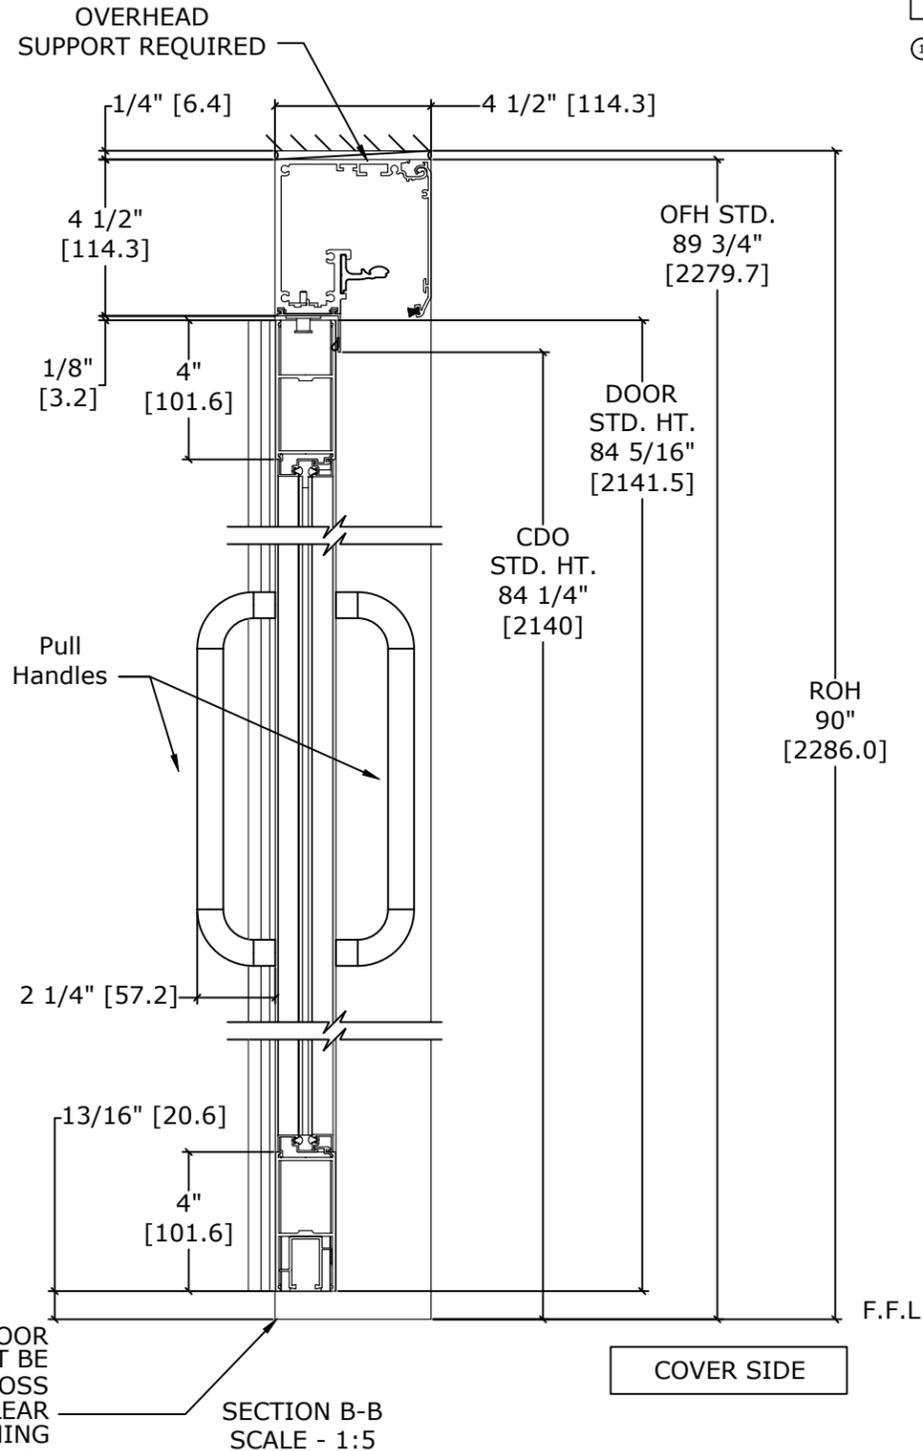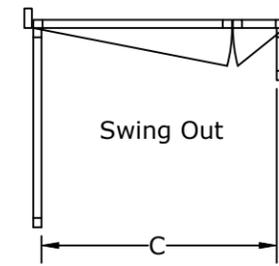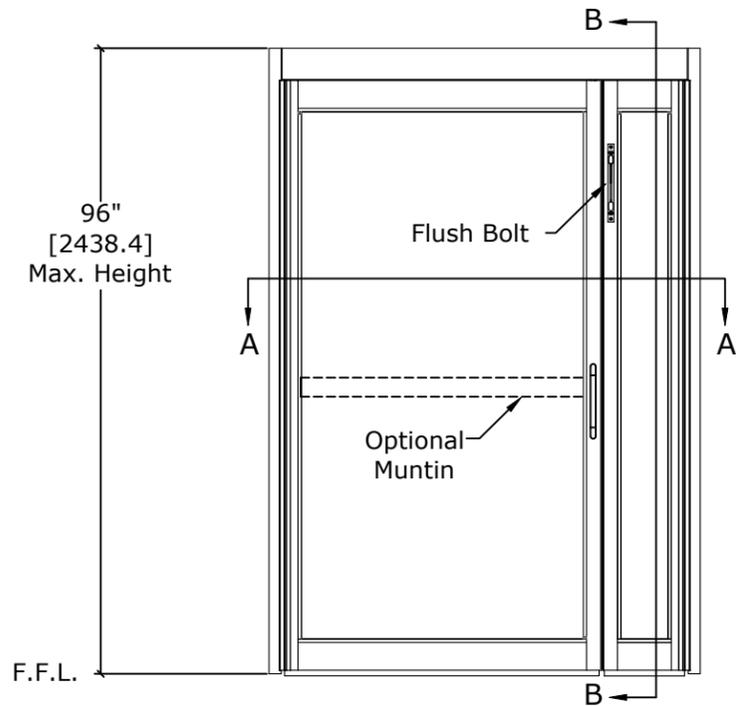

FINISHED FLOOR MUST NOT BE CONCAVE ACROSS THE CLEAR DOOR OPENING AND NOT OUT OF LEVEL MORE THAN 1/8"

NOTES

THE STANDARD PACKAGE CONSISTS OF:

- ICU HEADER
- NARROW STILE RAILS
- 1/4" GLASS STOPS AND BLOCKS
- AN ACTIVE DOOR PANEL WITH DUAL PULL HANDLES
- AN AUXILIARY DOOR WITH A FLUSH BOLT TO THE EXTERIOR
- CONTINUOUS HINGES
- STANDARD FINISH: CLASS 1, .018MM, CLEAR- AA-M12C22A41

OPTIONS INCLUDE:

- SPECIAL FINISHES
- MUNTINS, SEE SHEET AA-14 FOR DETAILS
- MEDIUM STILE CONSTRUCTION
- 7" AND 10" BOTTOM RAILS, SEE SHEET AA-14 FOR DETAILS
- PACKAGE WILL ACCEPT UP TO 1 1/4" [31.8] INSULATED GLASS, SEE SHEET AA-13 FOR DETAILS
- LOW PROFILE HEADER, SEE SHEET AA-19 FOR DETAILS
- SEE SHEET OS-4 FOR ALL OTHER OPTIONS.

REFER TO RELEVANT [LOCAL, STATE, NATIONAL, OR AHJ] BUILDING CODE FOR MIN DOOR HEIGHT & MIN/MAX WIDTH ALLOWABLE FOR EGRESS REQUIREMENT IN CONJUNCTION WITH TABLE.

DWG NO.	1016232				
DRN BY	DBN	DATE	10/25/18	CHK BY	CLW
		DATE	10/25/18	REV.	3.0
		DATE	01/20/22		