
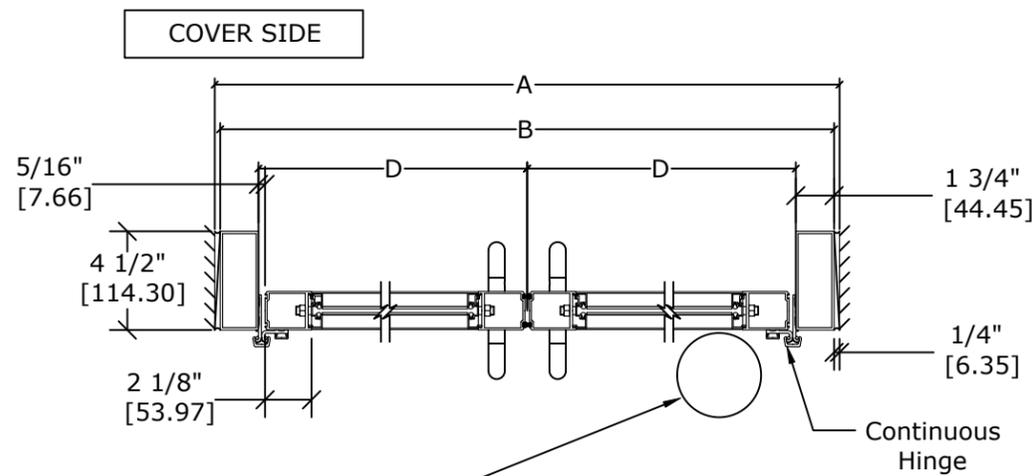
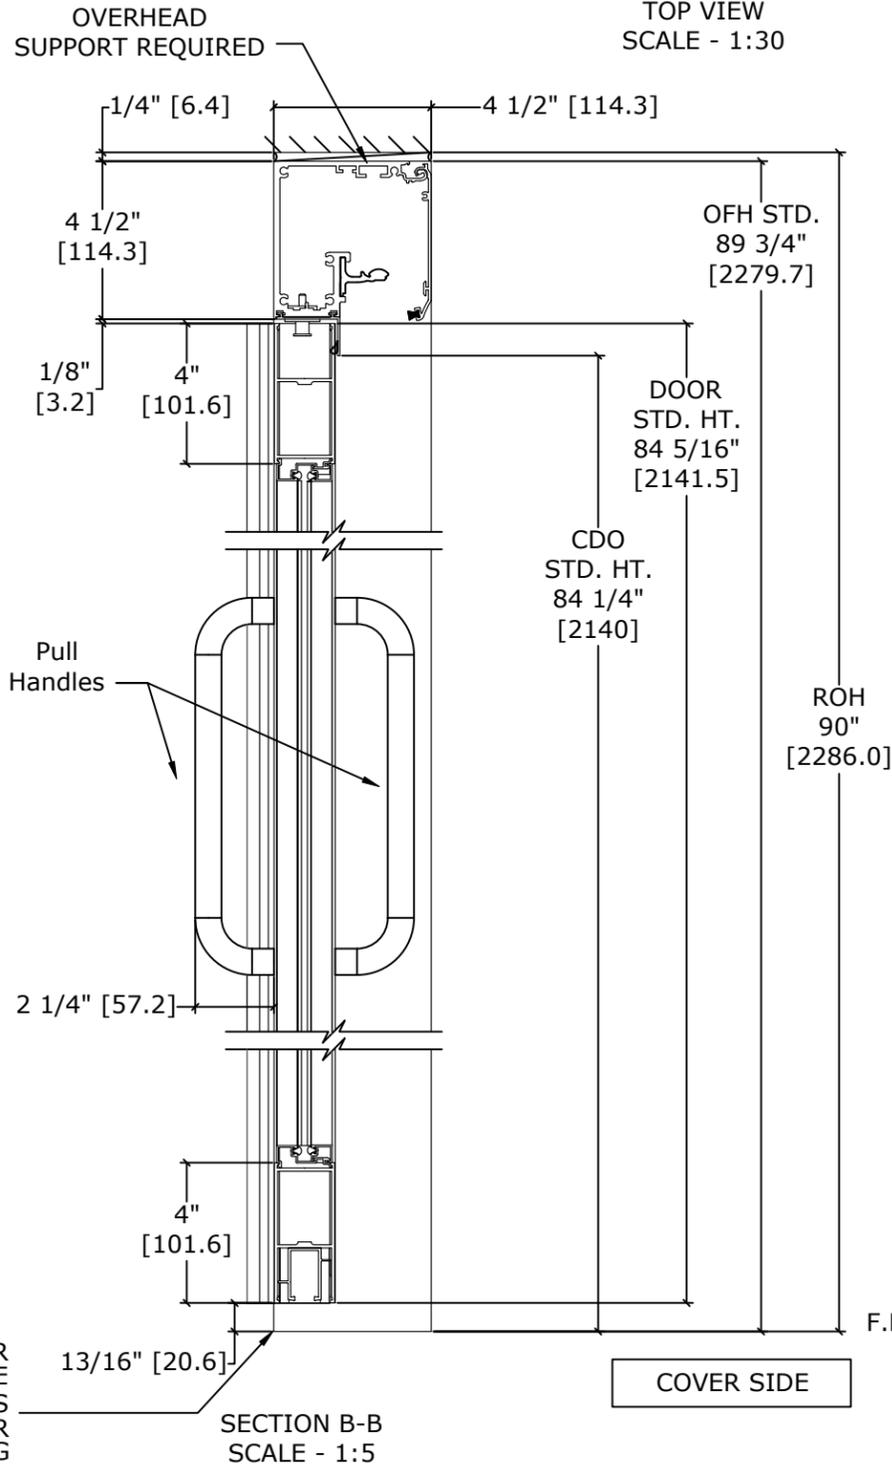
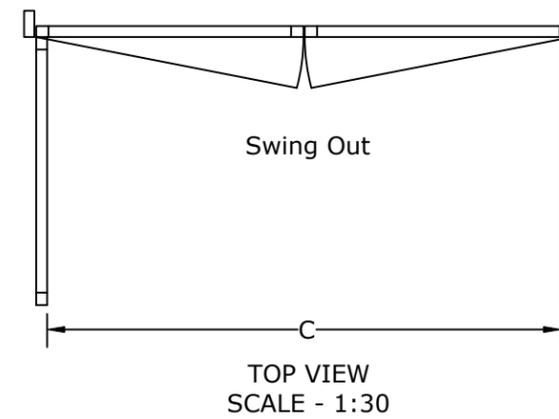


MODEL NO.	ROUGH OPENING WIDTH (A)	OVERALL FRAME WIDTH (B)	CLEAR DOOR OPENING (C)	ACTIVE WIDTH (D)
VMSWEP-6-4	76" [1930.4]	75 1/2" [1917.7]	67" [1701.8]	36" [914.4]
VMSWEP-7-4	88" [2235.2]	87 1/2" [2222.5]	79" [2006.6]	42" [1066.8]
VMSWEP-8-4	100" [2540.0]	99 1/2" [2527.3]	91" [2311.4]	48" [1219.2]

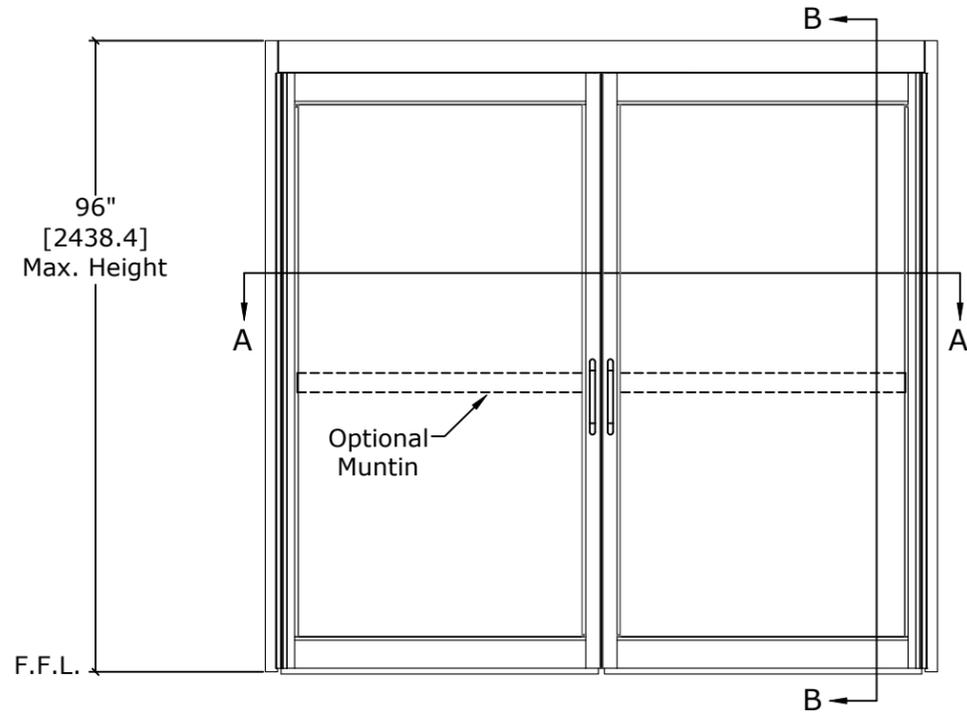

FINISHED FLOOR MUST NOT BE AN INCREASE IN ELEVATION THROUGH DOOR(S) PATH

SECTION A-A  
SCALE - 1:8

FINISHED FLOOR MUST NOT BE CONCAVE ACROSS THE CLEAR DOOR OPENING AND NOT OUT OF LEVEL MORE THAN 1/8"

**NOTES**

THE STANDARD PACKAGE CONSISTS OF:

- ICU HEADER
- NARROW STILE RAILS
- 1/4" GLASS STOPS AND BLOCKS
- AN ACTIVE DOOR PANEL WITH DUAL PULL HANDLES
- CONTINUOUS HINGES
- STANDARD FINISH:  
CLASS 1, .018MM, CLEAR- AA-M12C22A41

OPTIONS INCLUDE:

- SPECIAL FINISHES
- MUNTINS, SEE SHEET AA-14 FOR DETAILS
- MEDIUM STILE CONSTRUCTION
- 7" AND 10" BOTTOM RAILS, SEE SHEET AA-14 FOR DETAILS
- PACKAGE WILL ACCEPT UP TO 1 1/4" [31.8] INSULATED GLASS, SEE SHEET AA-13 FOR DETAILS
- LOW PROFILE HEADER, SEE SHEET AA-19 FOR DETAILS
- SEE SHEET OS-4 FOR ALL OTHER OPTIONS.

REFER TO RELEVANT [LOCAL, STATE, NATIONAL, OR AHJ] BUILDING CODE FOR MIN DOOR HEIGHT & MIN/MAX WIDTH ALLOWABLE FOR EGRESS REQUIREMENT IN CONJUNCTION WITH TABLE.

DWG NO.	1016233										
DRN BY	DBN	DATE	10/25/18	CHK BY	CLW	DATE	10/25/18	REV.	2.0	DATE	01/20/22