
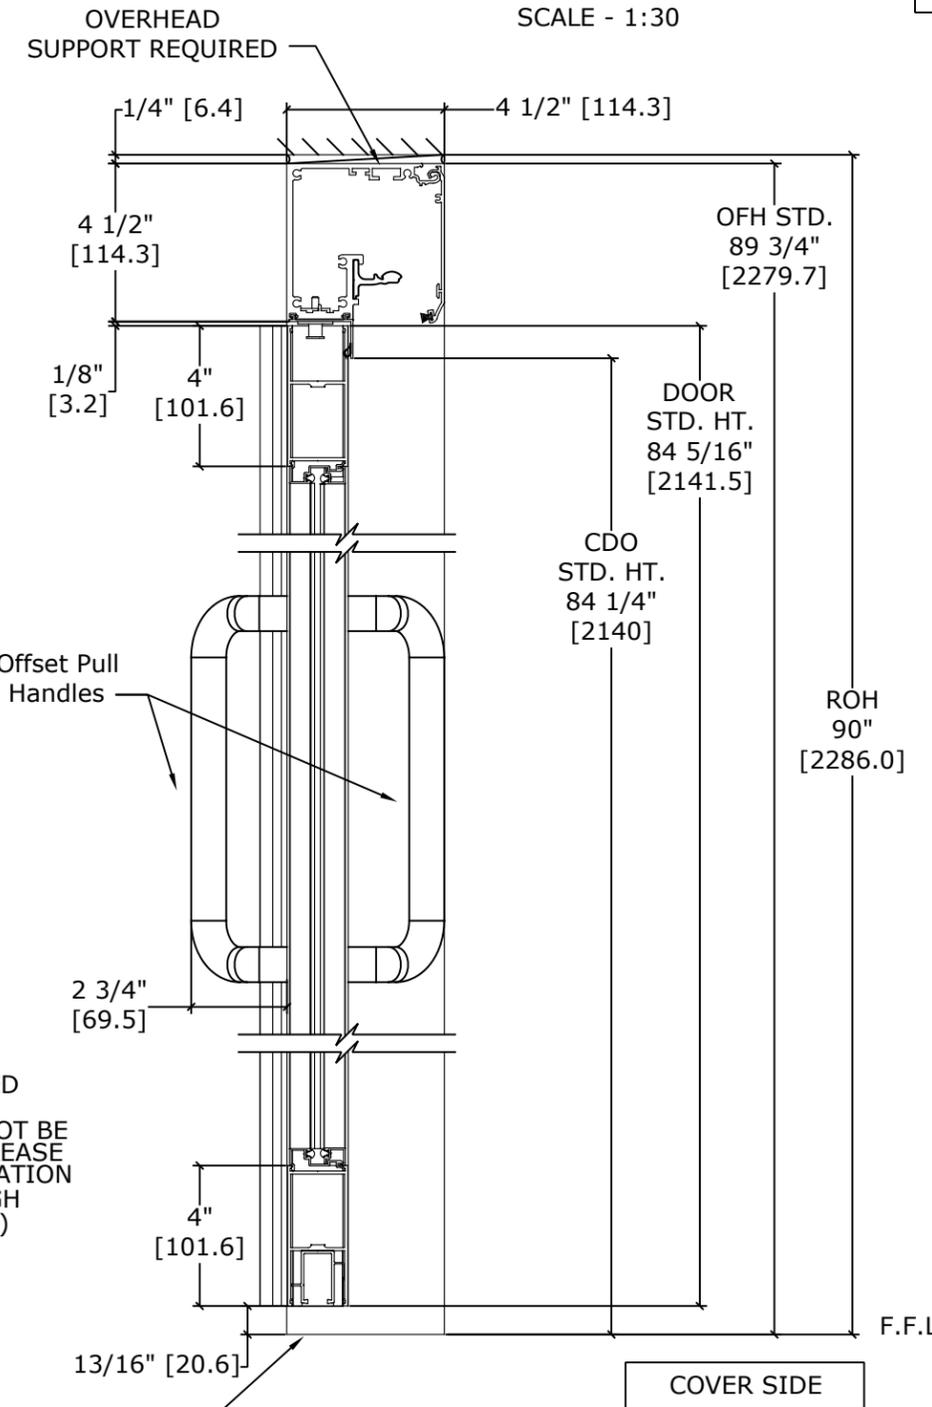
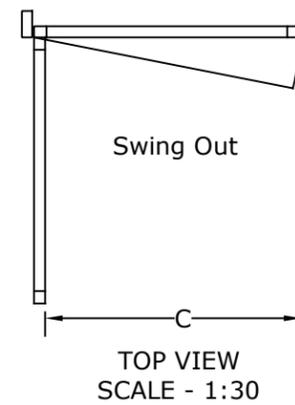


ASSA ABLOY VERSAMAX ICU

SINGLE PANEL
MANUAL SWING DOOR SYSTEM

DIMENSIONS FOR 1/4" [6.4] GLASS

MODEL NO.	ROUGH OPENING WIDTH (A)	OVERALL FRAME WIDTH (B)	CLEAR DOOR OPENING (C)	ACTIVE WIDTH (D)
VMSWS-3-4	40" [1016.0]	39 1/2" [1003.3]	33 1/2" [850.9]	36" [914.4]
VMSWS-3-10	46" [1168.4]	45 1/2" [1155.7]	39 1/2" [1003.3]	42" [1066.8]
VMSWS-4-4	52" [1320.8]	51 1/2" [1308.1]	45 1/2" [1155.7]	48" [1219.2]

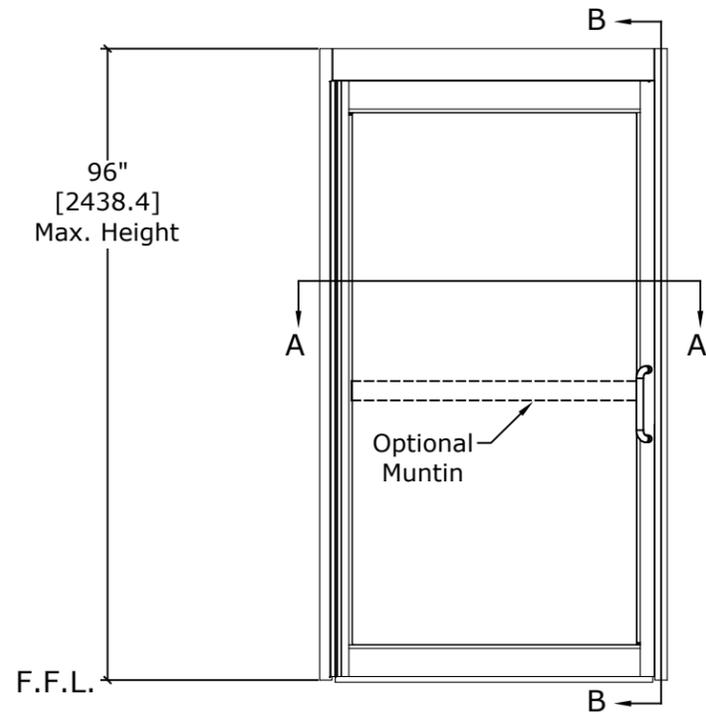

NOTES


THE STANDARD PACKAGE CONSISTS OF:

- ICU HEADER
- NARROW STILE RAILS
- 1/4" GLASS STOPS AND BLOCKS
- AN ACTIVE DOOR PANEL WITH DUAL OFFSET PULL HANDLES
- CONTINUOUS HINGES
- STANDARD FINISH: CLASS 1, .018MM, CLEAR- AA-M12C22A41

OPTIONS INCLUDE:

- SPECIAL FINISHES
- MUNTINS, SEE SHEET AA-14 FOR DETAILS
- MEDIUM STILE CONSTRUCTION
- 7" AND 10" BOTTOM RAILS, SEE SHEET AA-14 FOR DETAILS
- PACKAGE WILL ACCEPT UP TO 1 1/4" [31.8] INSULATED GLASS, SEE SHEET AA-13 FOR DETAILS
- LOW PROFILE HEADER, SEE SHEET AA-19 FOR DETAILS
- SEE SHEET OS-4 FOR ALL OTHER OPTIONS.

REFER TO RELEVANT [LOCAL, STATE, NATIONAL, OR AHJ] BUILDING CODE FOR MIN DOOR HEIGHT & MIN/MAX WIDTH ALLOWABLE FOR EGRESS REQUIREMENT IN CONJUNCTION WITH TABLE.

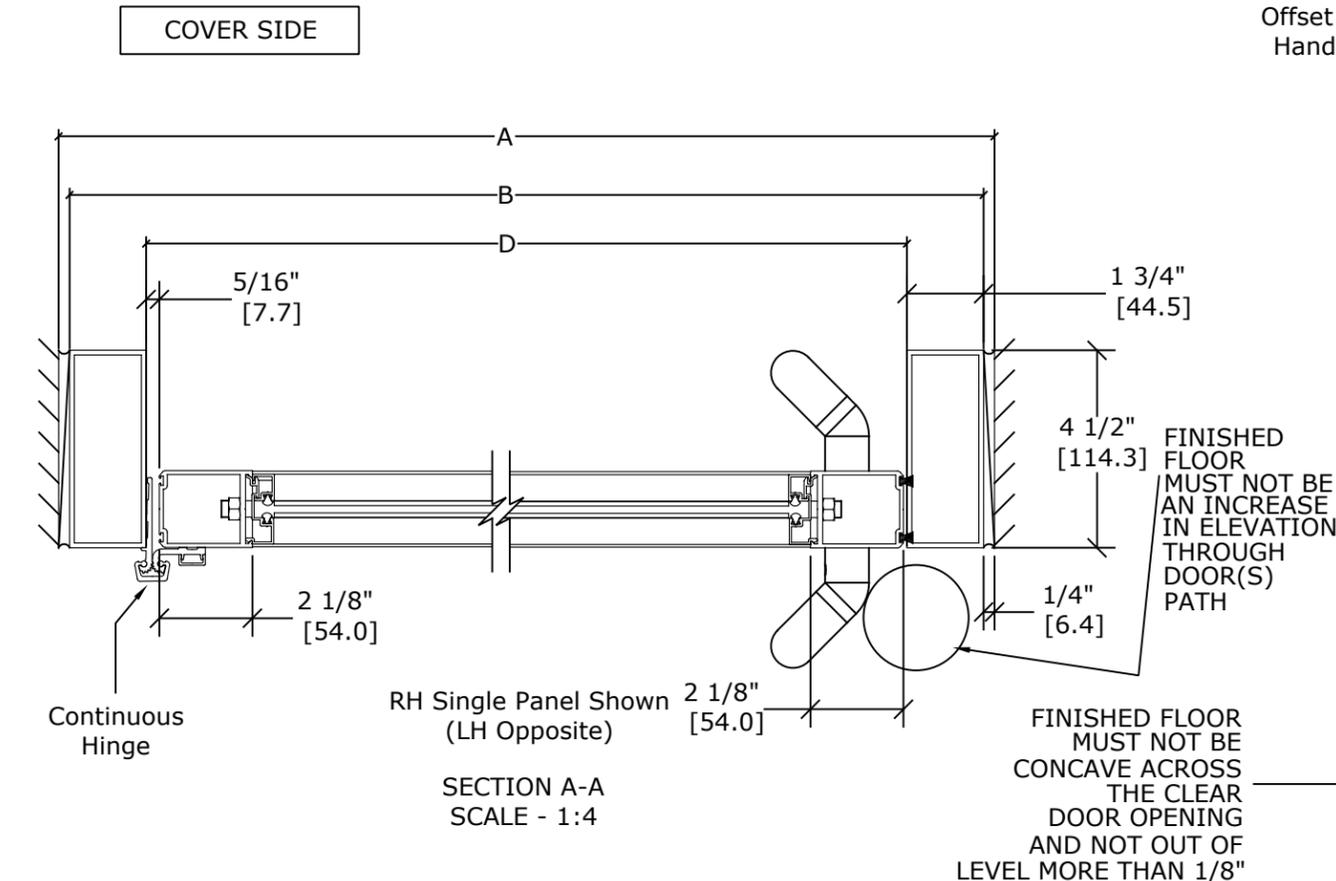

DWG NO.	1016234										
DRN BY	DBN	DATE	10/25/18	CHK BY	CLW	DATE	10/25/18	REV.	3.0	DATE	01/20/22