



SECTION B-B

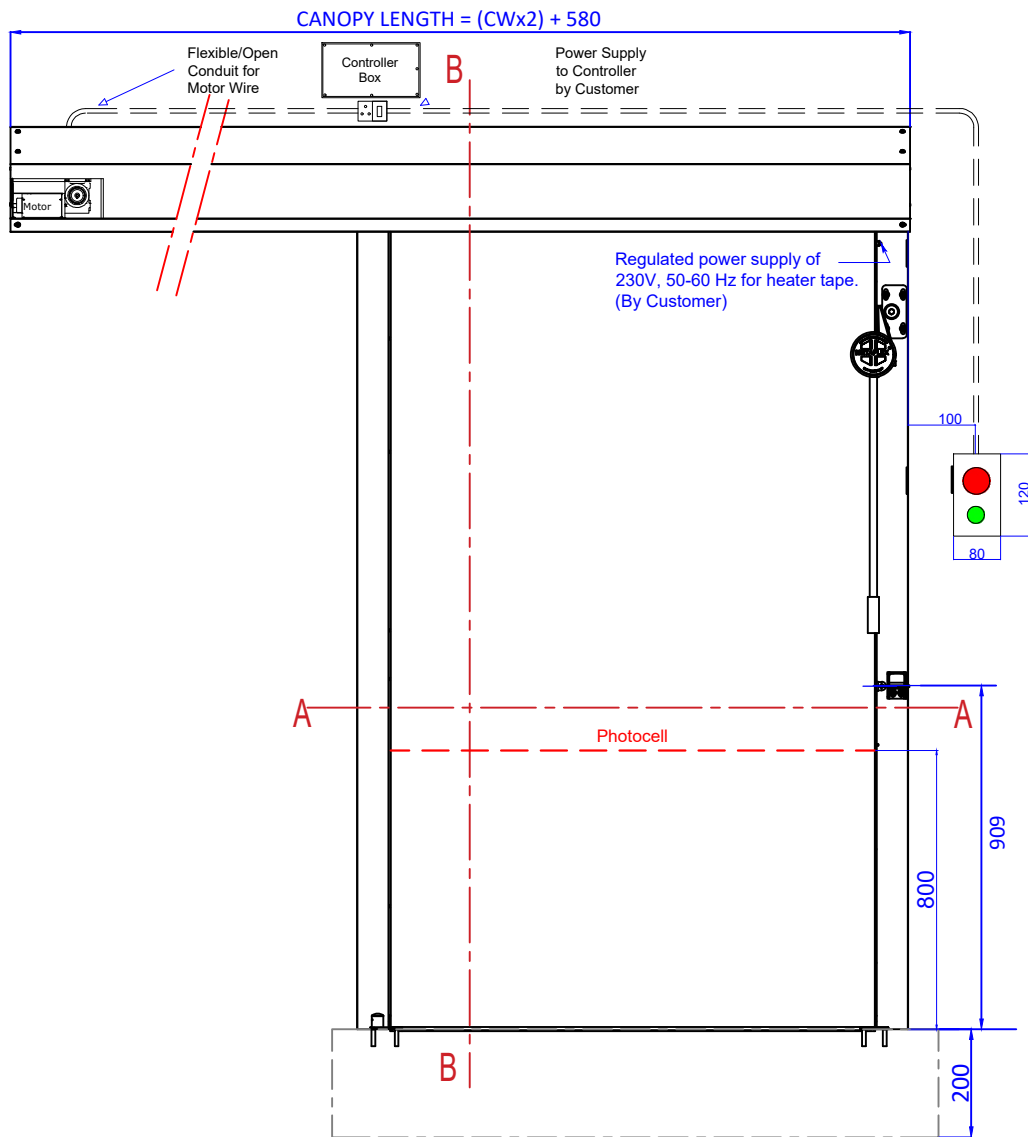

FRONT VIEW

Note :

- 1) Number of sheet joints on door leaf may change as it depends upon door size.
- 2) Cutout preparation will be in customer scope.
- 3) Finished floor level is required (Customer scope).
- 4) Floor Camber and filling after sill installation will be in customer scope.

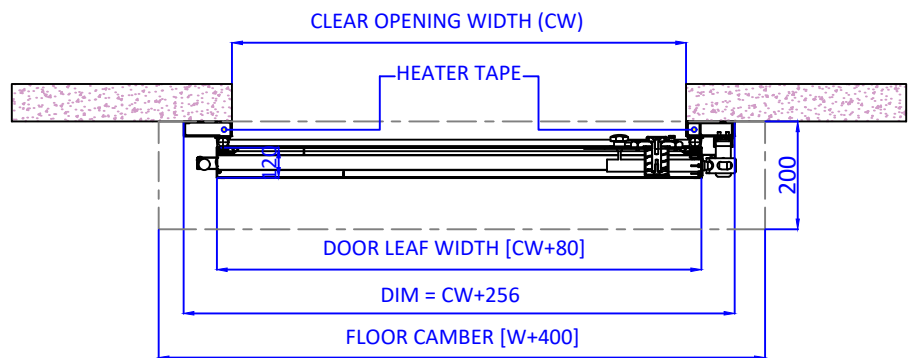


SECTION A-A



ASSA ABLOY

METAFLEX DOORS INDIA LTD.
8-A, Part-I & II, Udyog Vihar,
Greater Noida-201306, U.P.-INDIA
Phone:- 0120-4751000
www.metaflexdoors.in

Projection

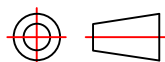

Drawn S.K.

Date 31-10-2025

Scale NTS

Dim. mm

Chkd N.K.

Ch.date 31-10-2025

Tol. ± 2 mm

Config LEFT

Project

**GA DRAWING OF
FOOD CARE FREEZER**

Sheet 1 of 1

Description

GA DRAWING OF FOOD CARE FREEZER

Title

FOOD CARE FREEZER

Drawing no.
FCF-A-PL

Rev.
00

Format:

A4

This drawing contains confidential information and is the property of Metaflex Doors India Pvt. Ltd.
Without whose permission it may not be copied, shown or handed to a third party or otherwise used