

No.	Change	CM-No.	Date	Date
A		N/A	2022-11-18	

Automatic Curved sliding door system CD Concave

Design:
Fully automatic double-leaf curved convex sliding door with self-learning 32 bit door control system, low-noise, long-life door leaf guides, start impulse via motion detector; sensor protection incl. overcurrent detection; i-record connection via bluetooth

Dimensions:
Inside Radius IR : from 800 [mm]
Side part radius STR : IR+33 [mm]
Passage width A : from 1000 [mm]
Passage height G : 2200-3000 [mm]
Total height J : 2400-3300 [mm]
Profile system ALU 30 width [mm]
The possibility of constructing a door with dimensions outside the specified ranges can be discussed individually

Glass:
Profile system 30 [mm] - 19,52 [mm] max. glass thickness

Glass types:
• Laminated safety glass
• Insulated glass
• P4A and P5A for RC2/RC3

BDE-D flush mount as standard

Options:

Purposes:
• Standard
• Escape and rescue route

Surface options:
• Raw/untreated Aluminium
• Aluminium powder coating
• Anodized Aluminium
• Cladding (stainless steel/brass/bronze/etc.)





Floor Guide:

• Finished floor
• Floor guide rail
• Floor ring




Mechanical options:
• Air curtain (dependent on other options)
• Locking device

Roof options:
• White coated chipboard
• Dust roof cover
• Metal dust roof cover

Electrical options:
• Input for fire alarm
• Door position contact "closed"
• Lock monitoring contact
• Uninterrupted power supply
• LED build-in Lights
• Emergency stop switch
• Emergency opening switch
• Battery pack
• Control unit BDE-D surface mount (flush mount as standard)
• Key operating switch BDE-V

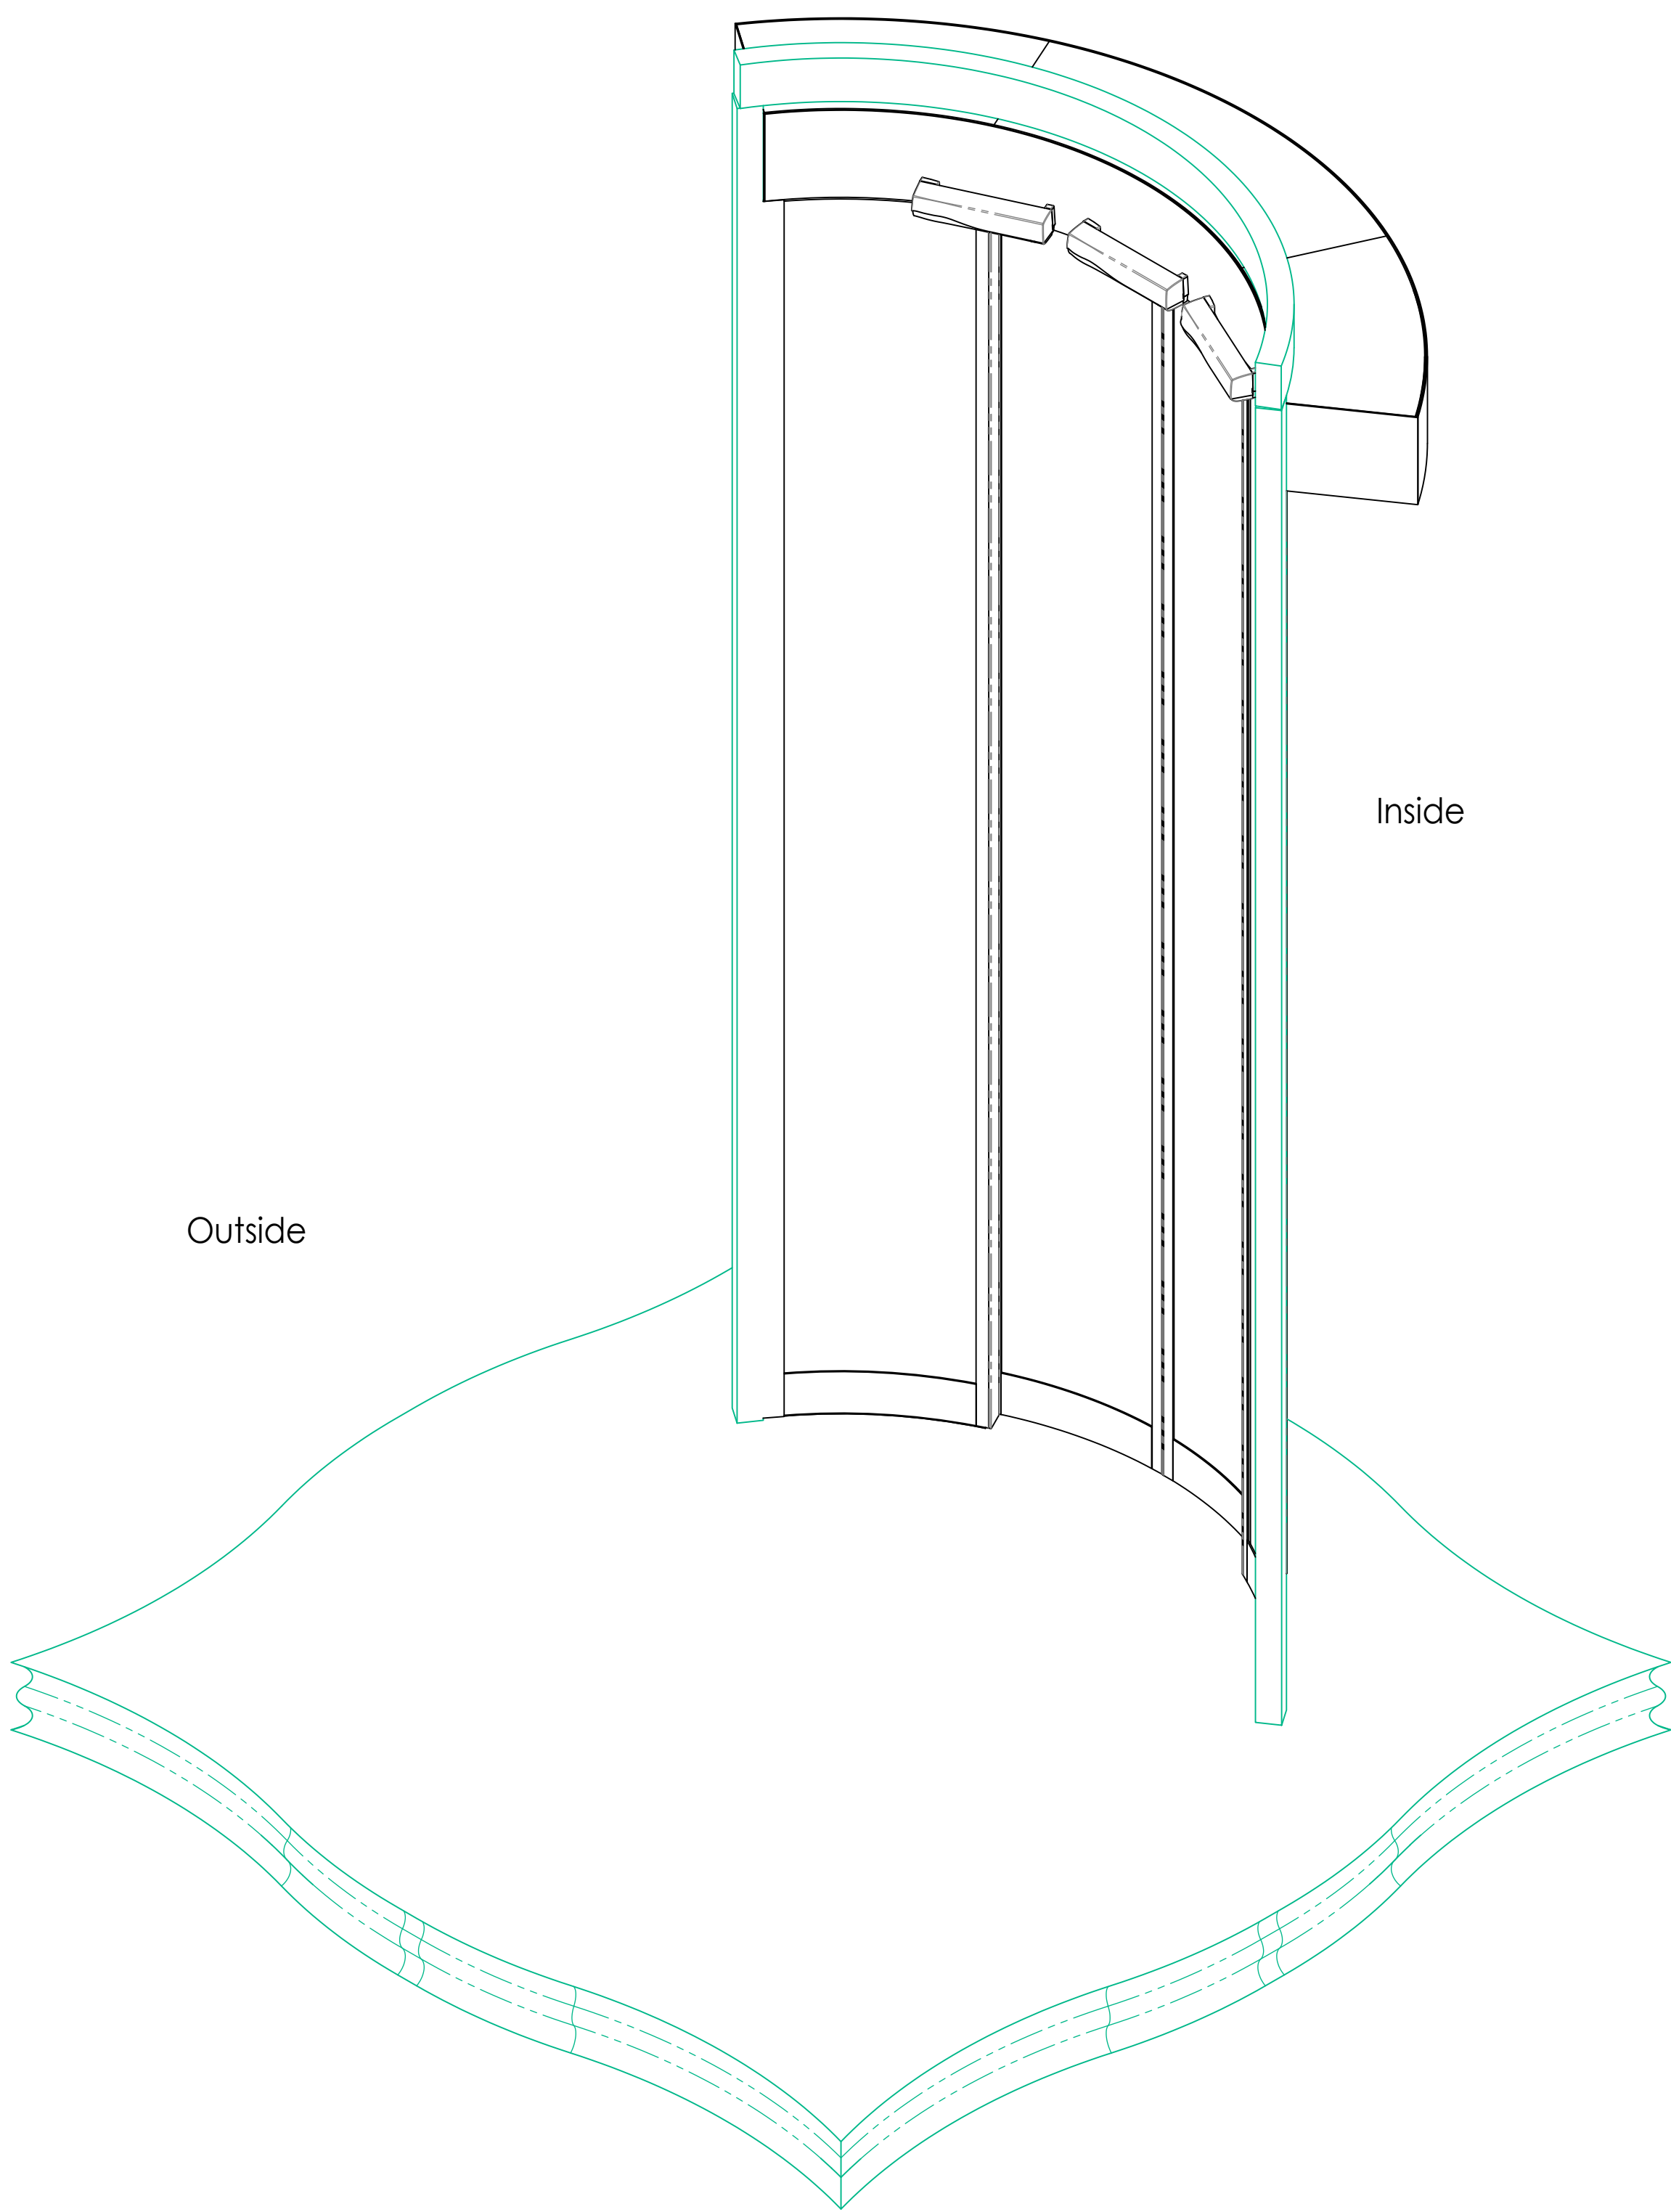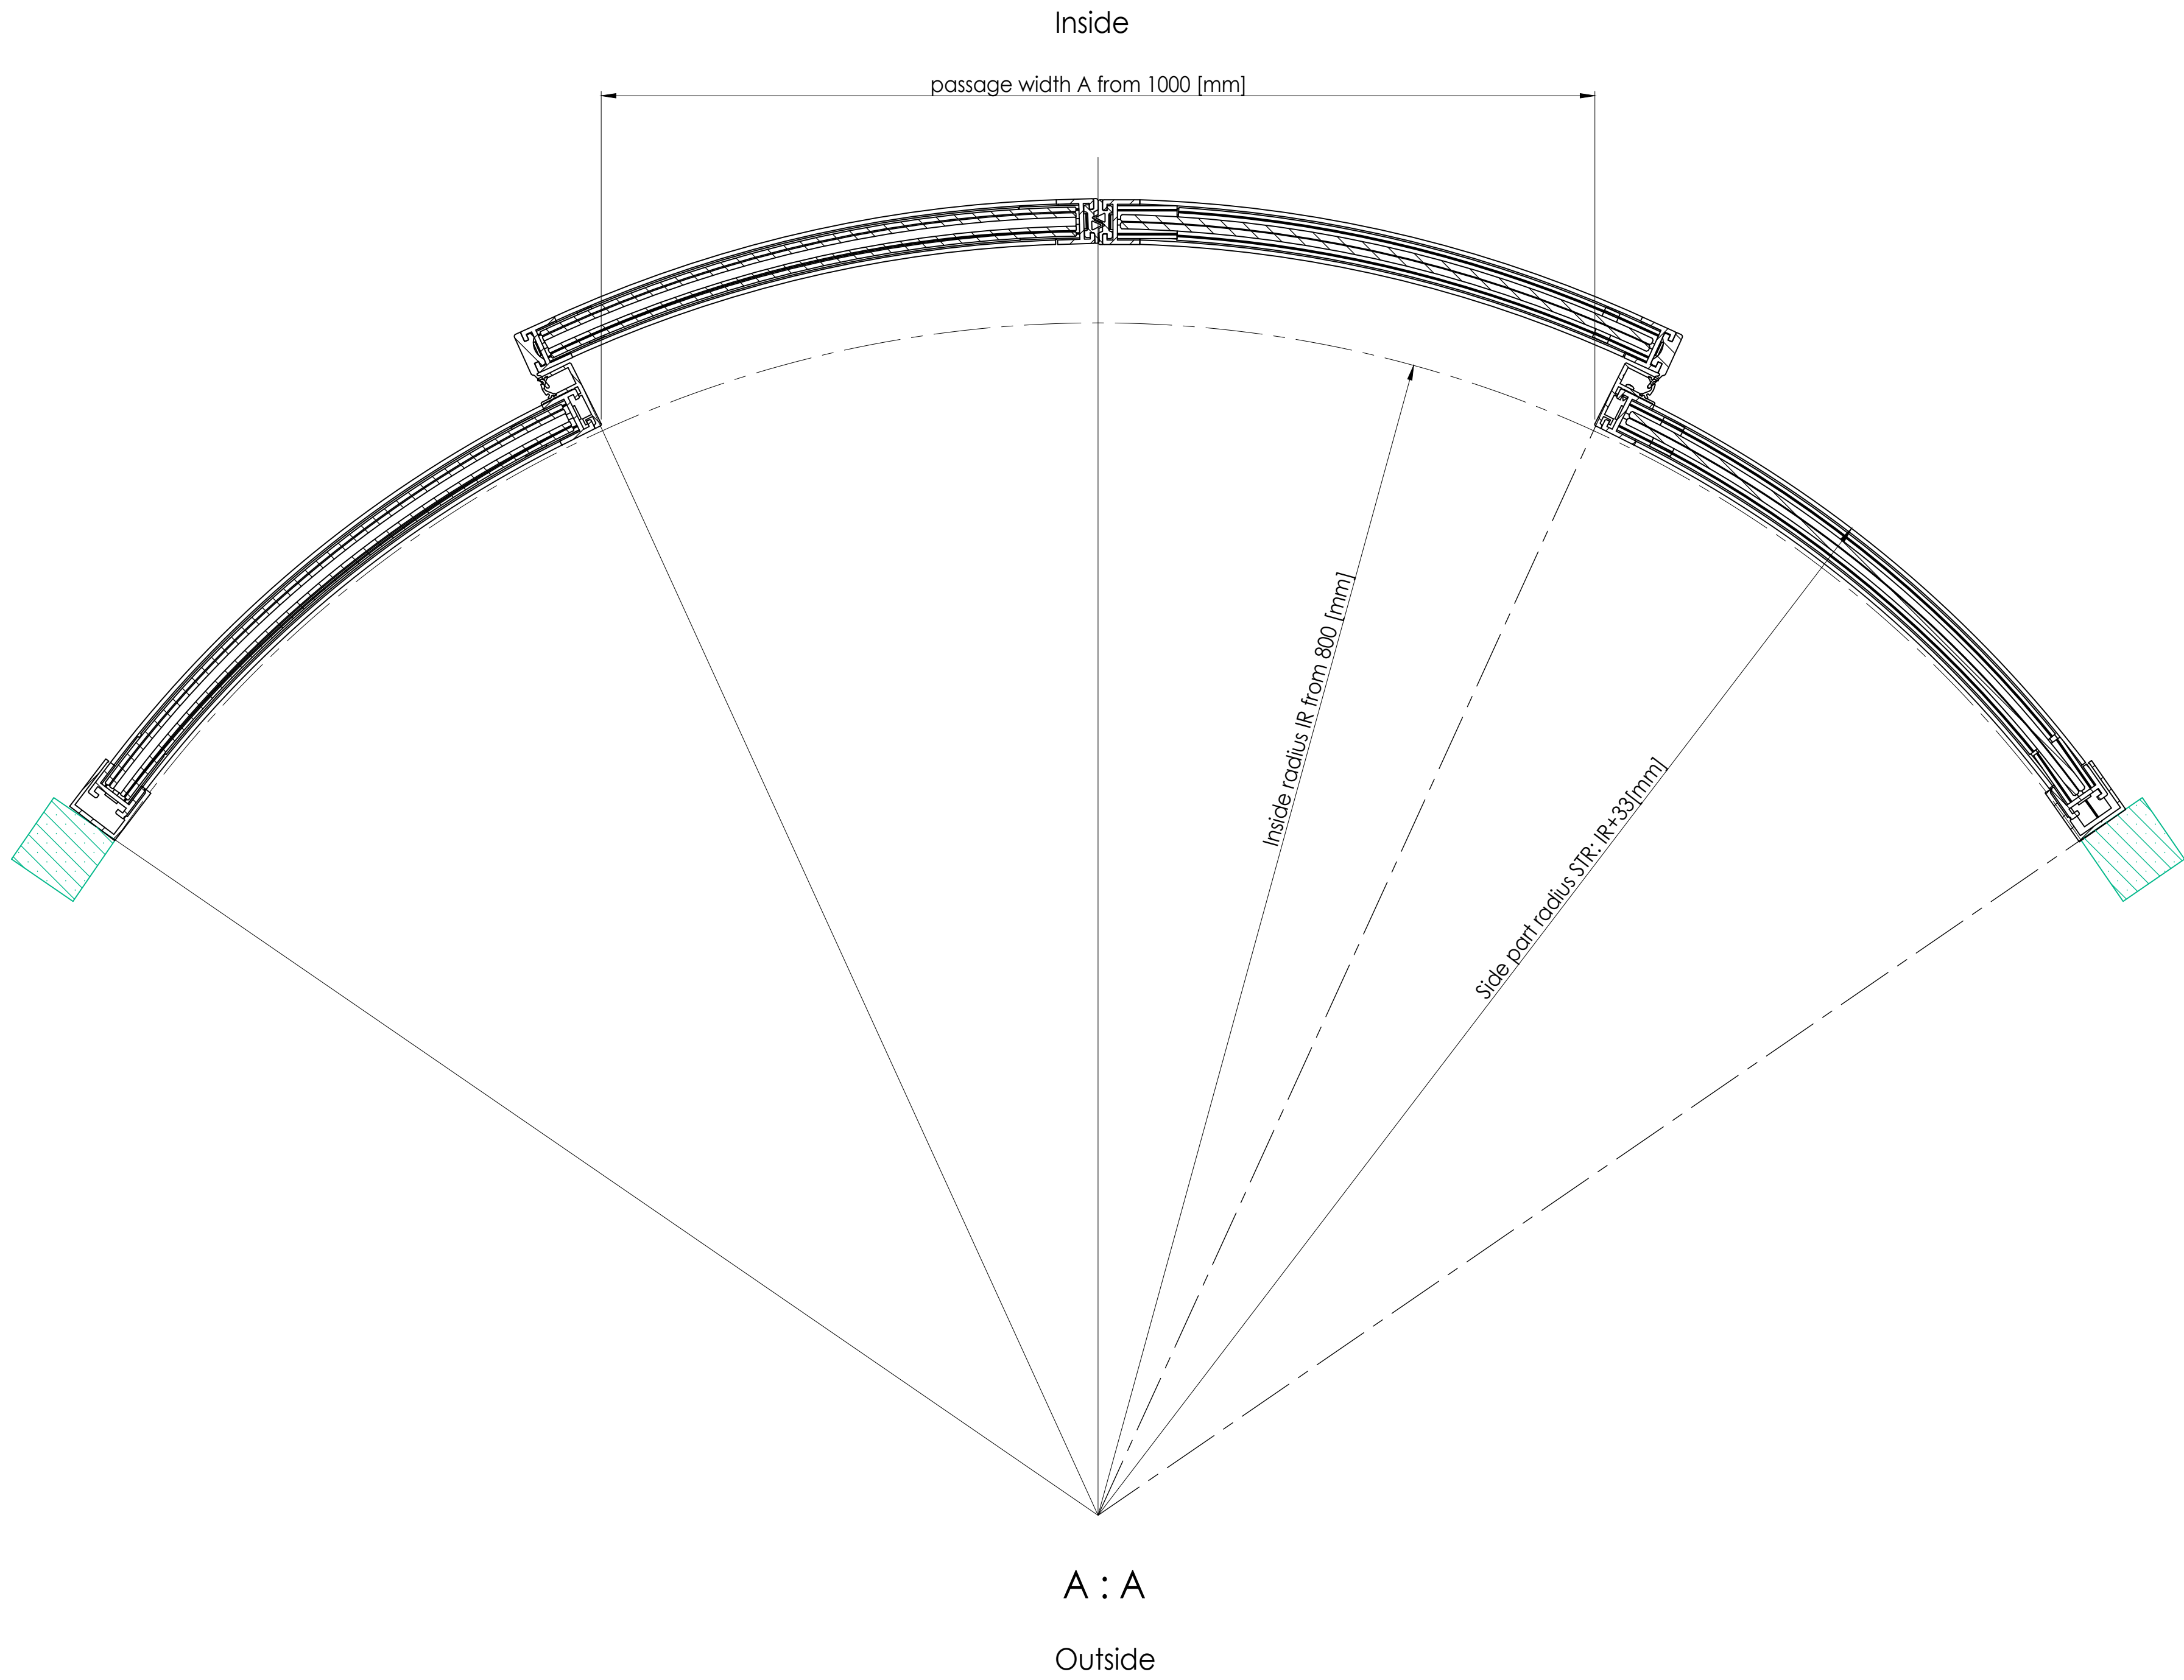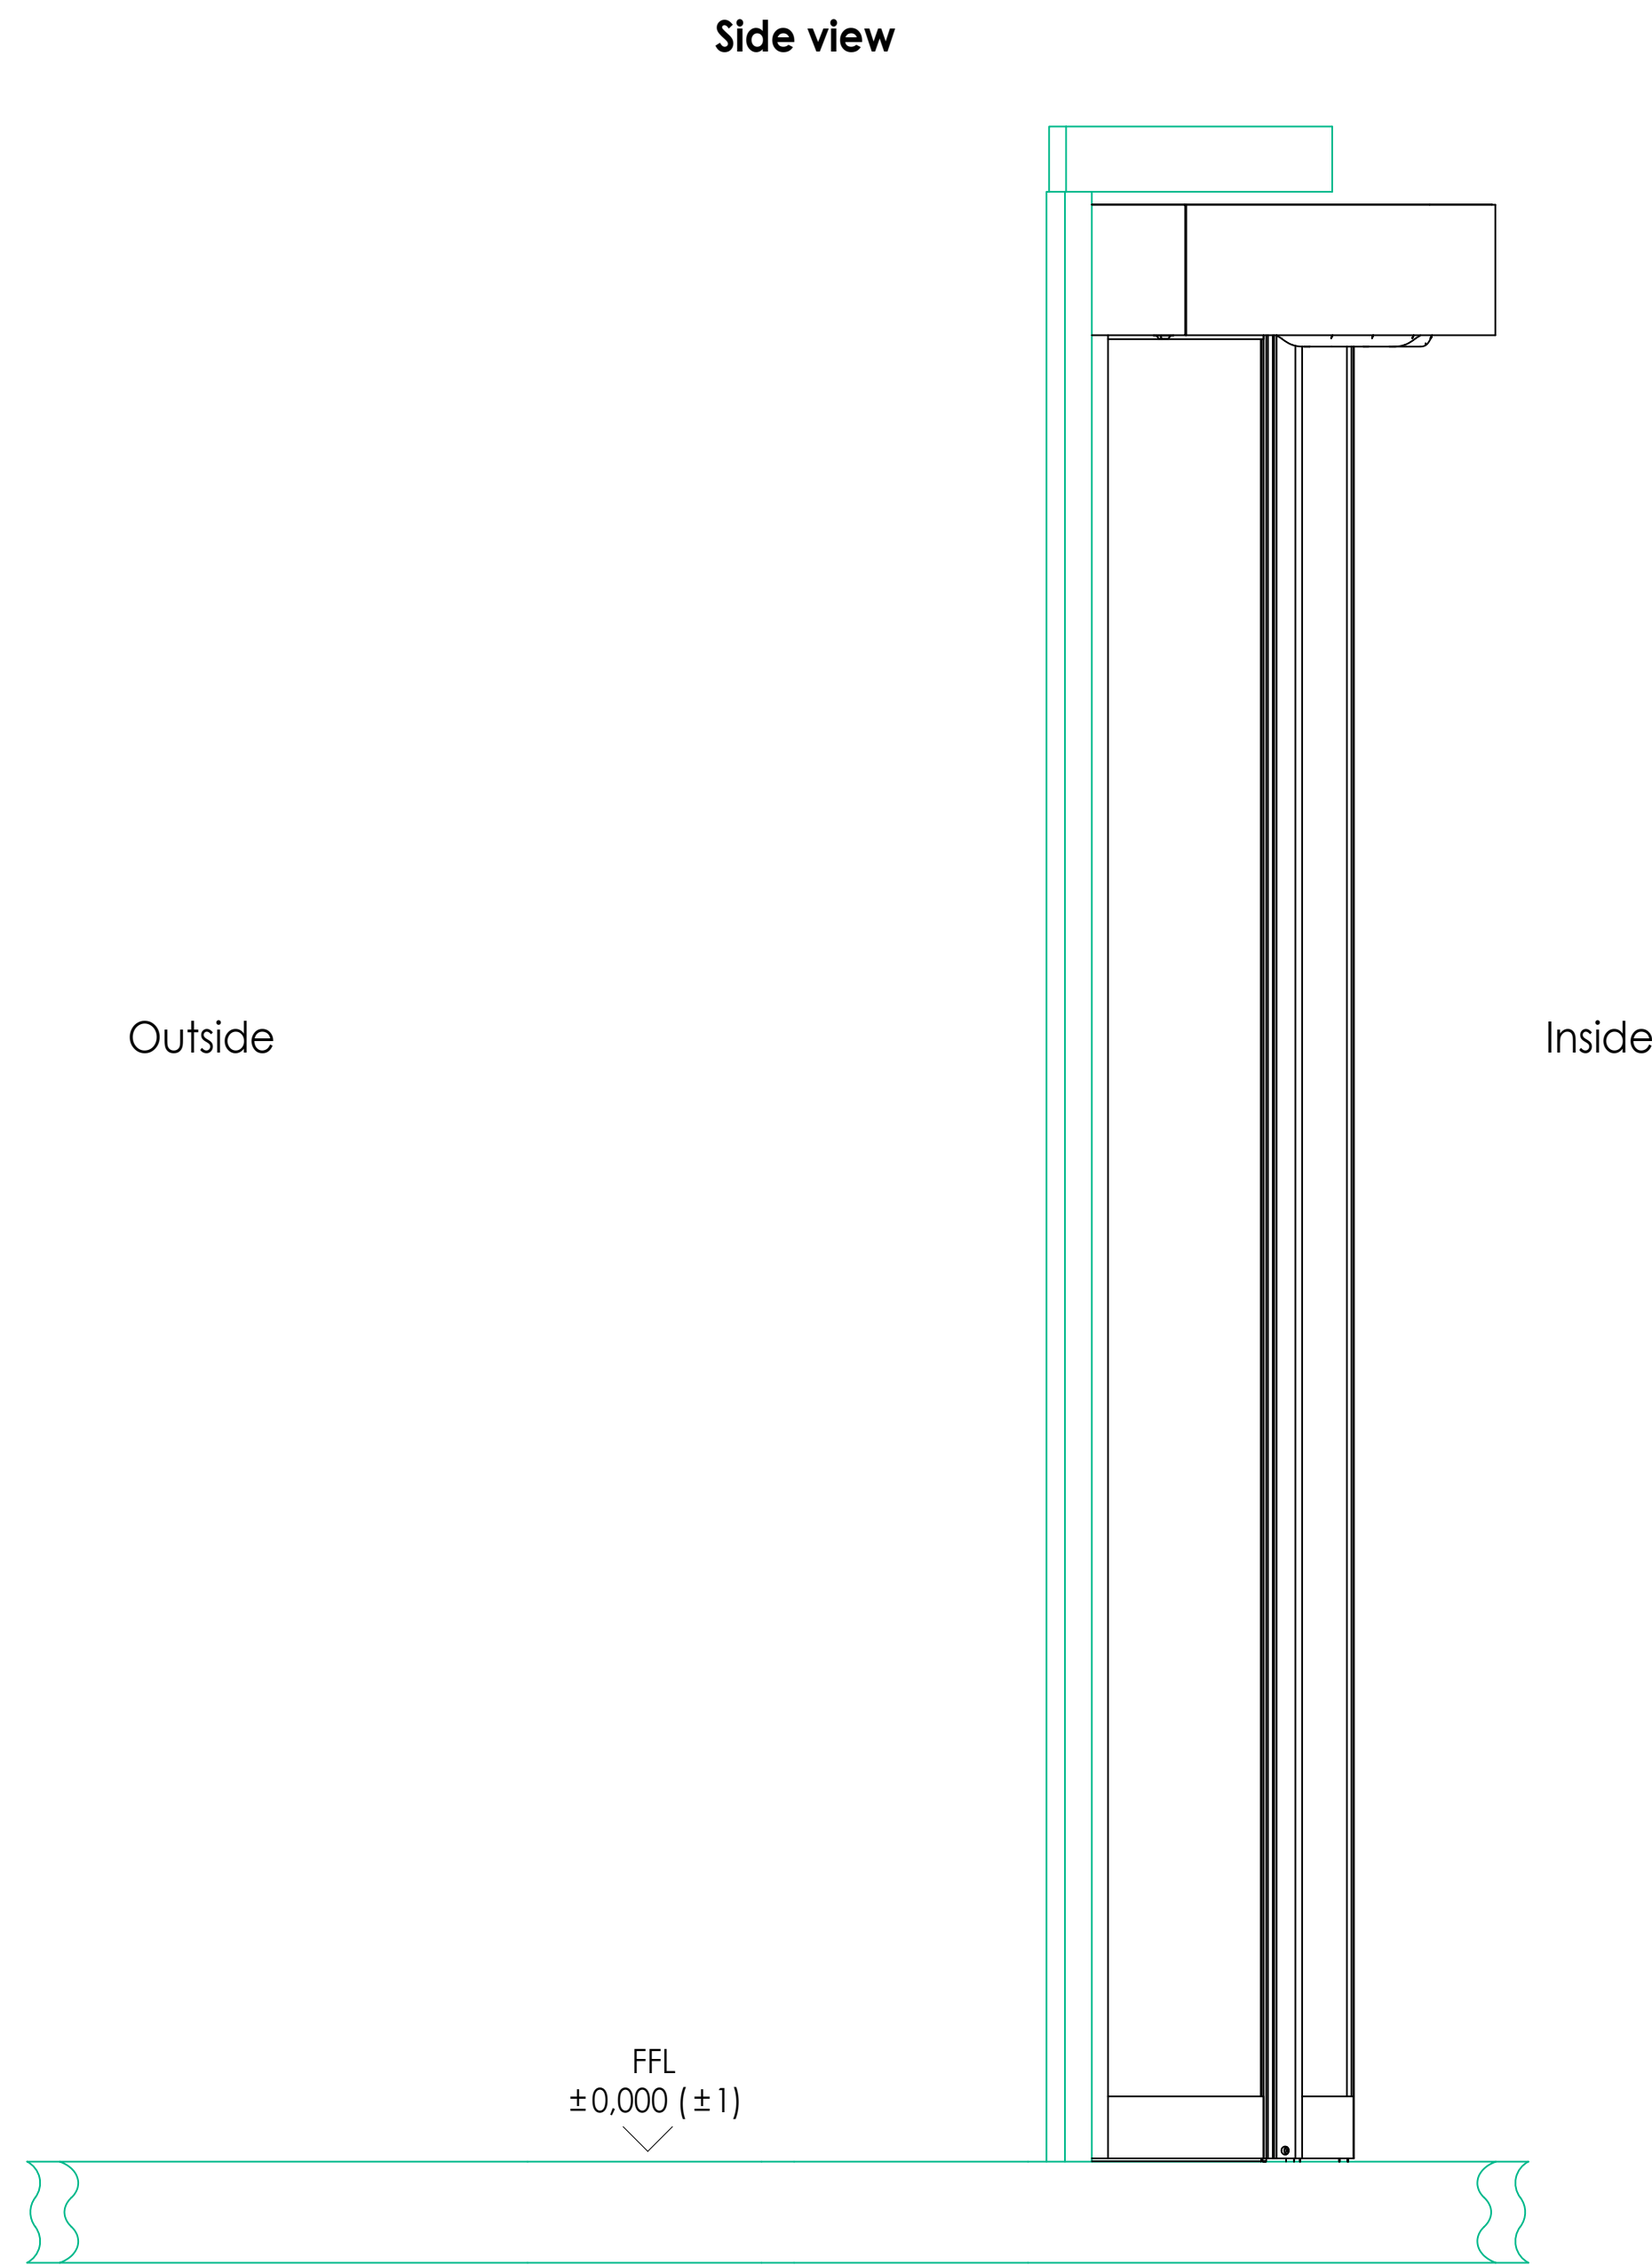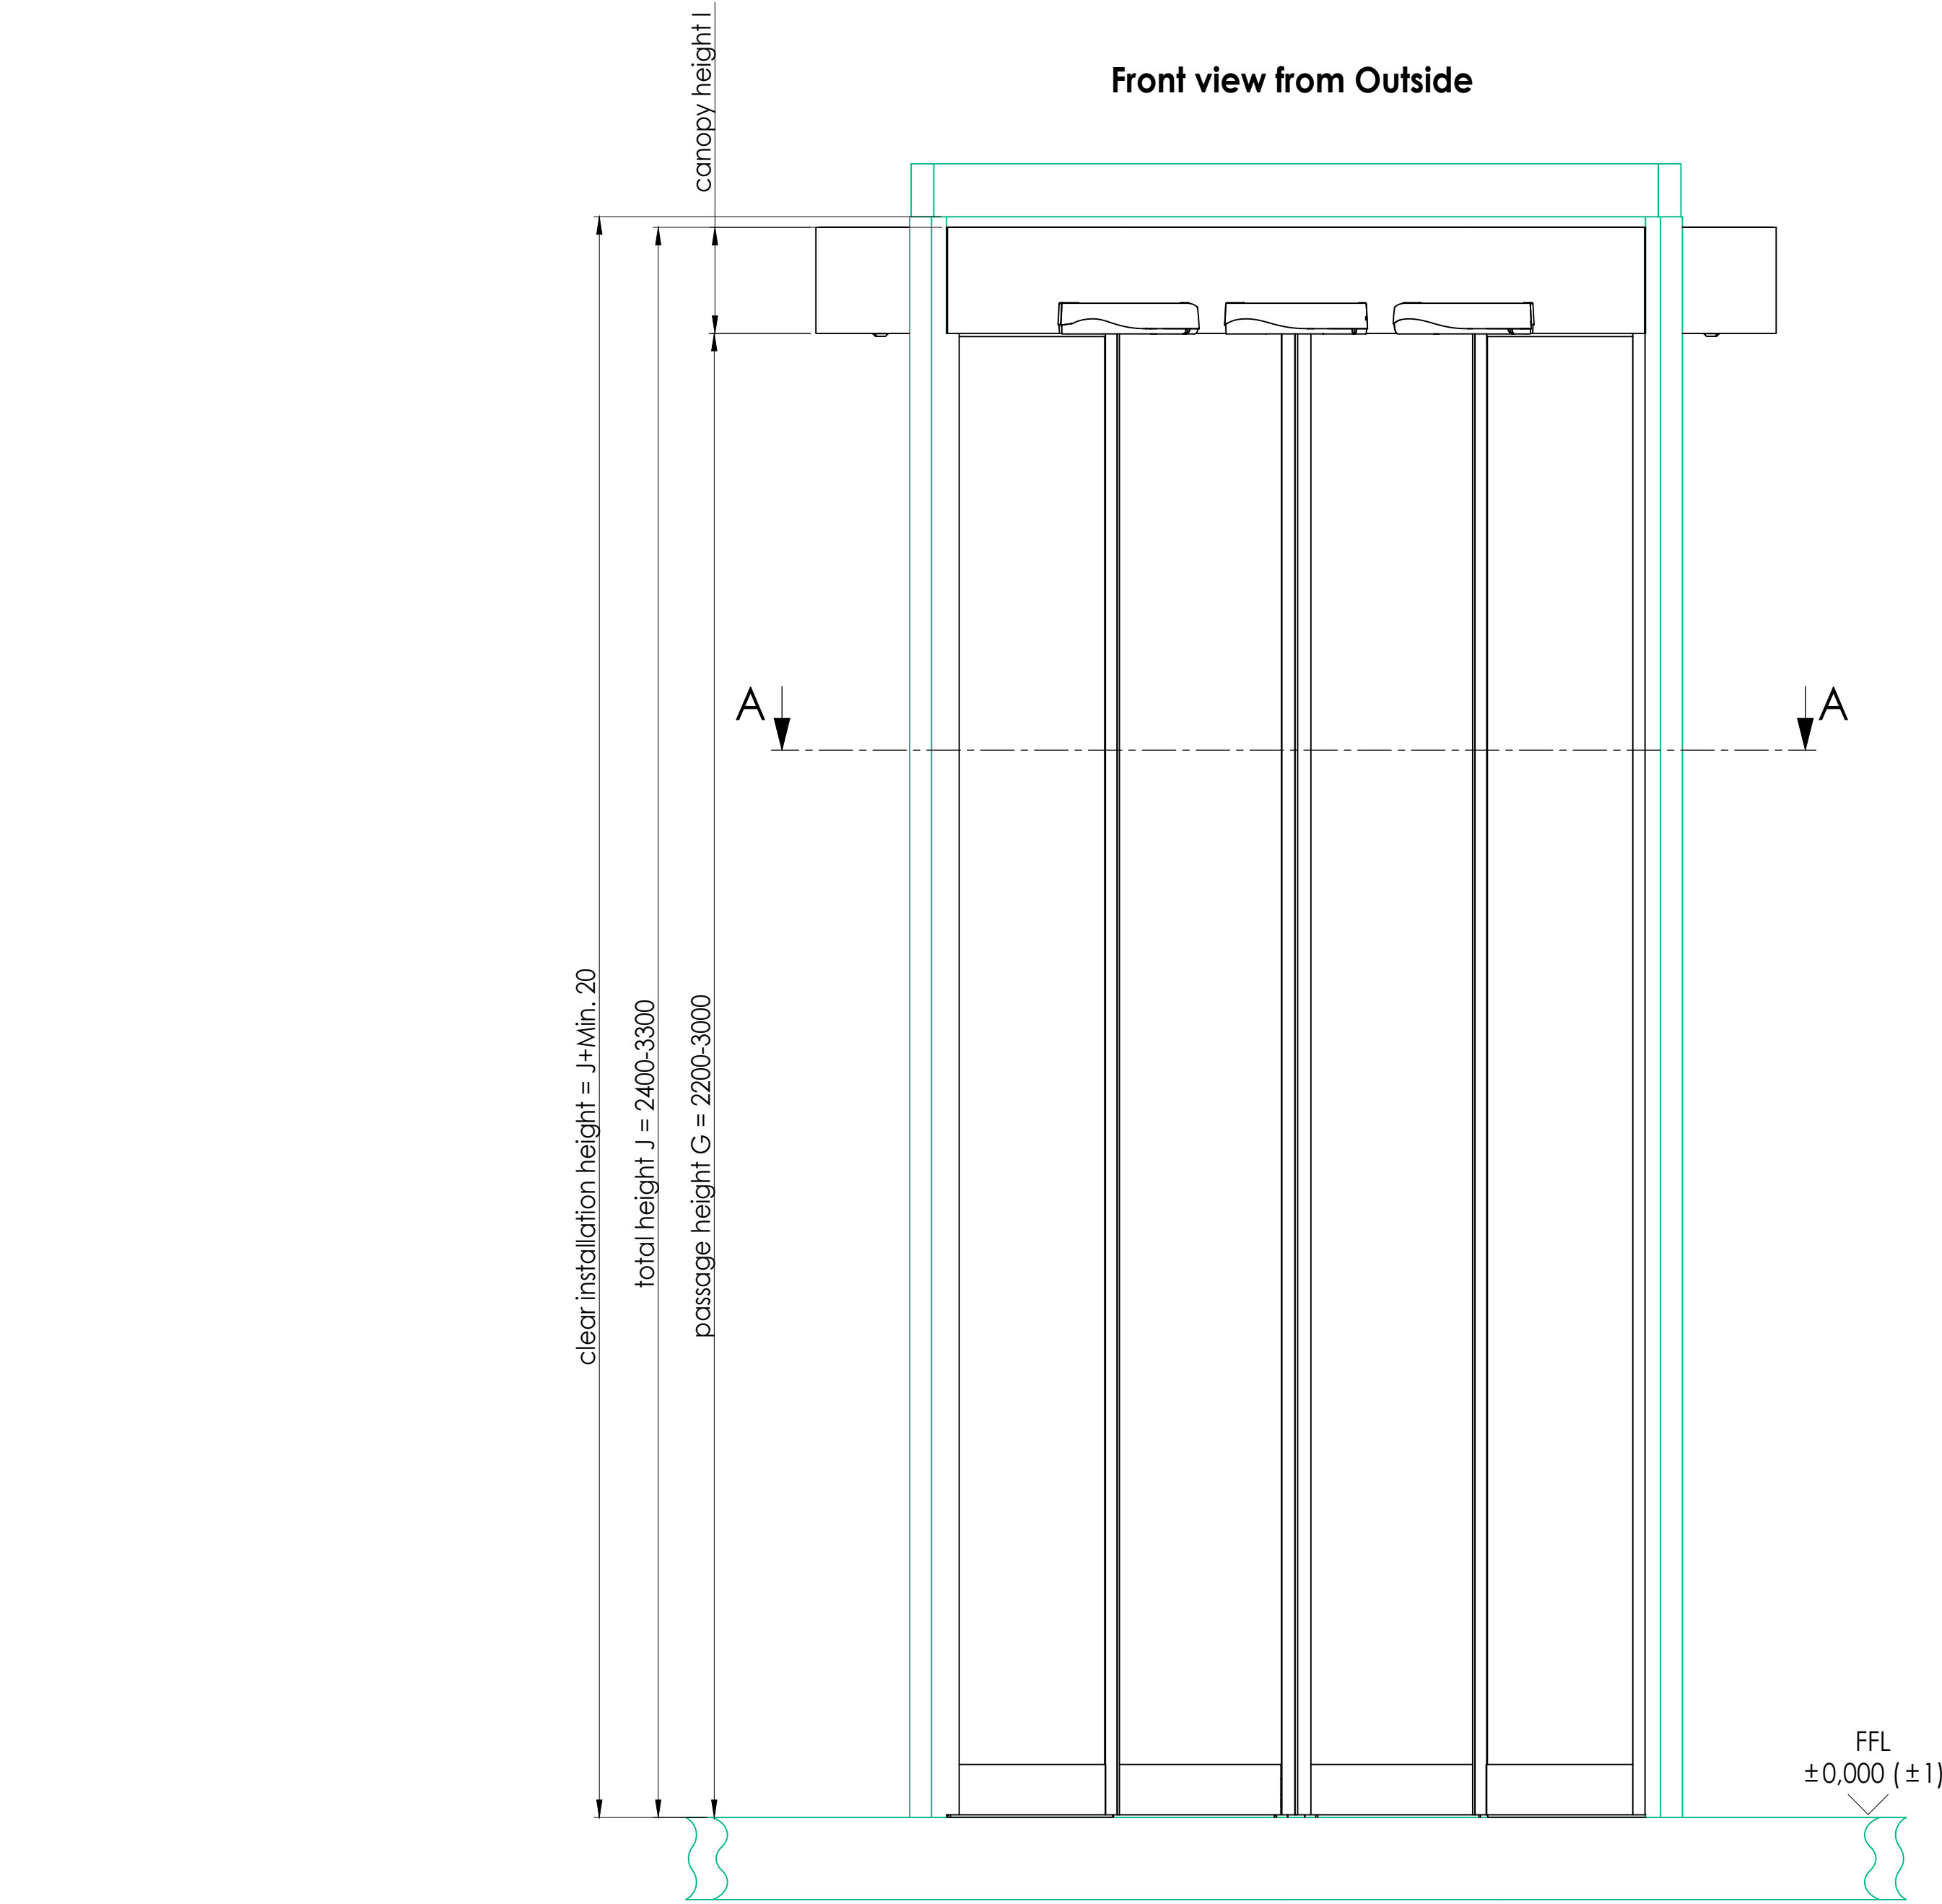


Surface treatment		Material		Remark	
General tolerance	ISO 2768	Prog. method	Scale 1:10	Drawn HNU	Date 2022-11-18
Description		Status		Approved	
ASSA ABLOY		CD Concave - ALU 30 [mm]		Rev. A	Size A0
Drawing No.				Sheet 1 (3)	

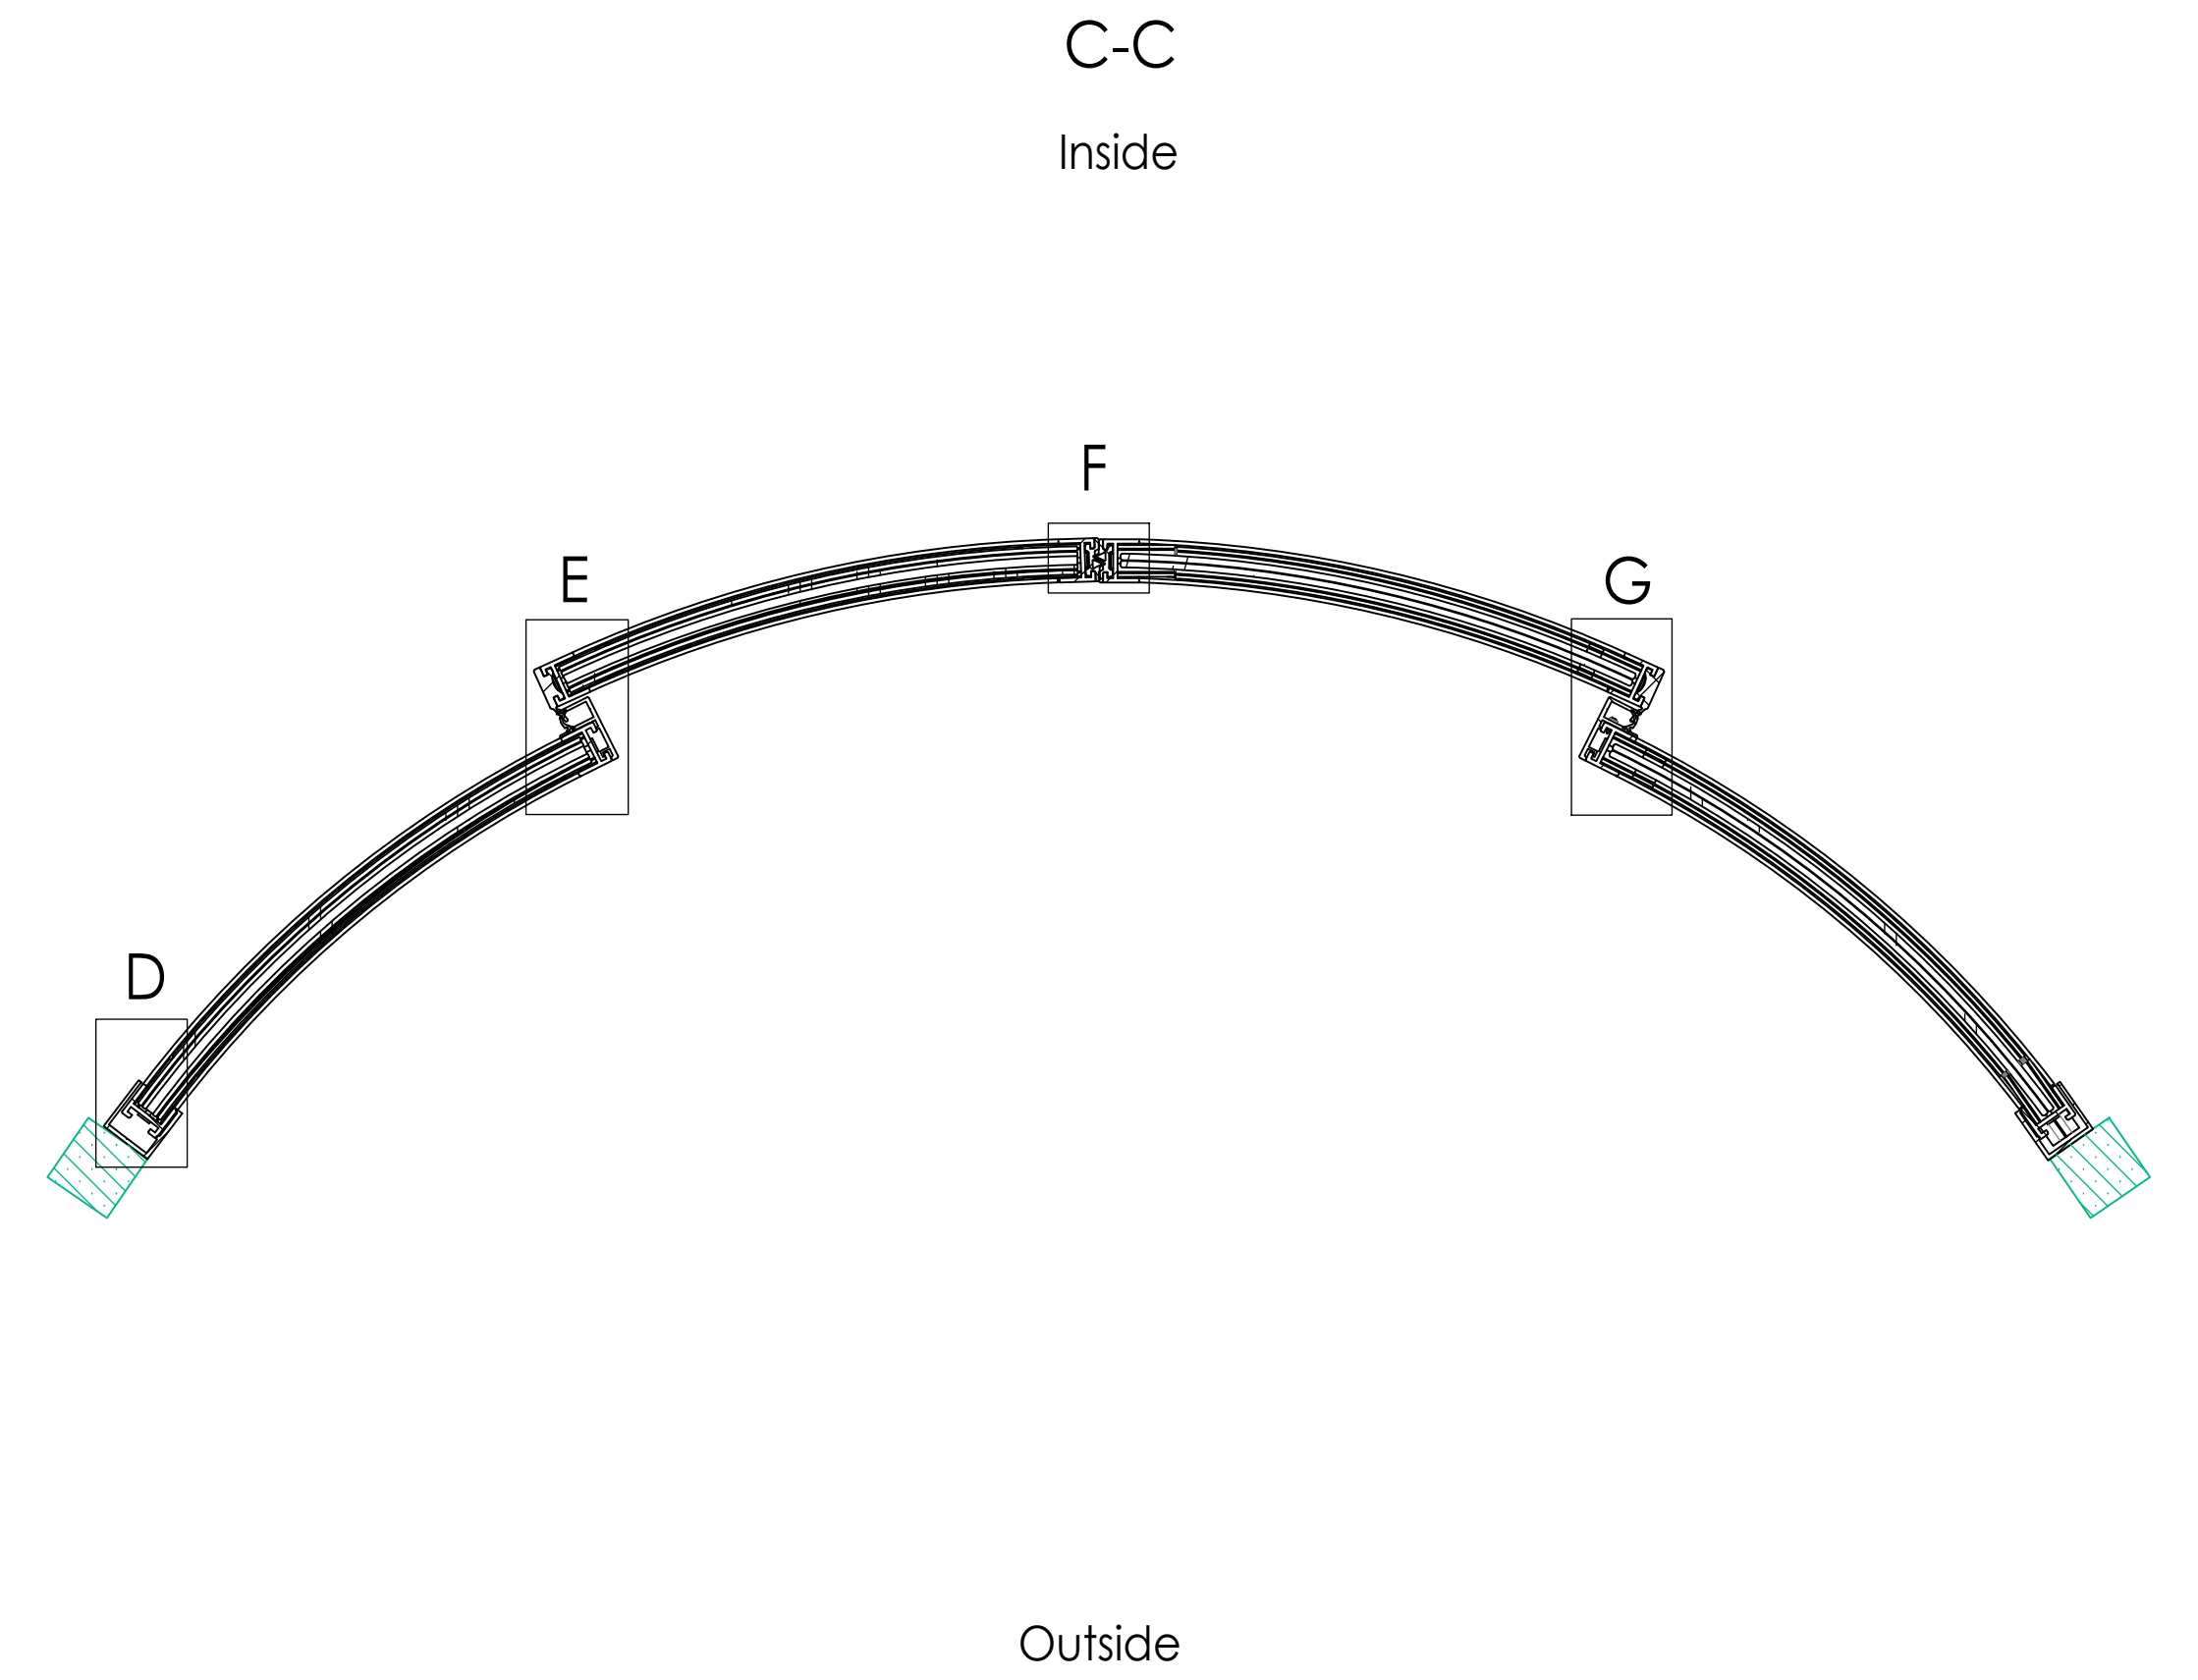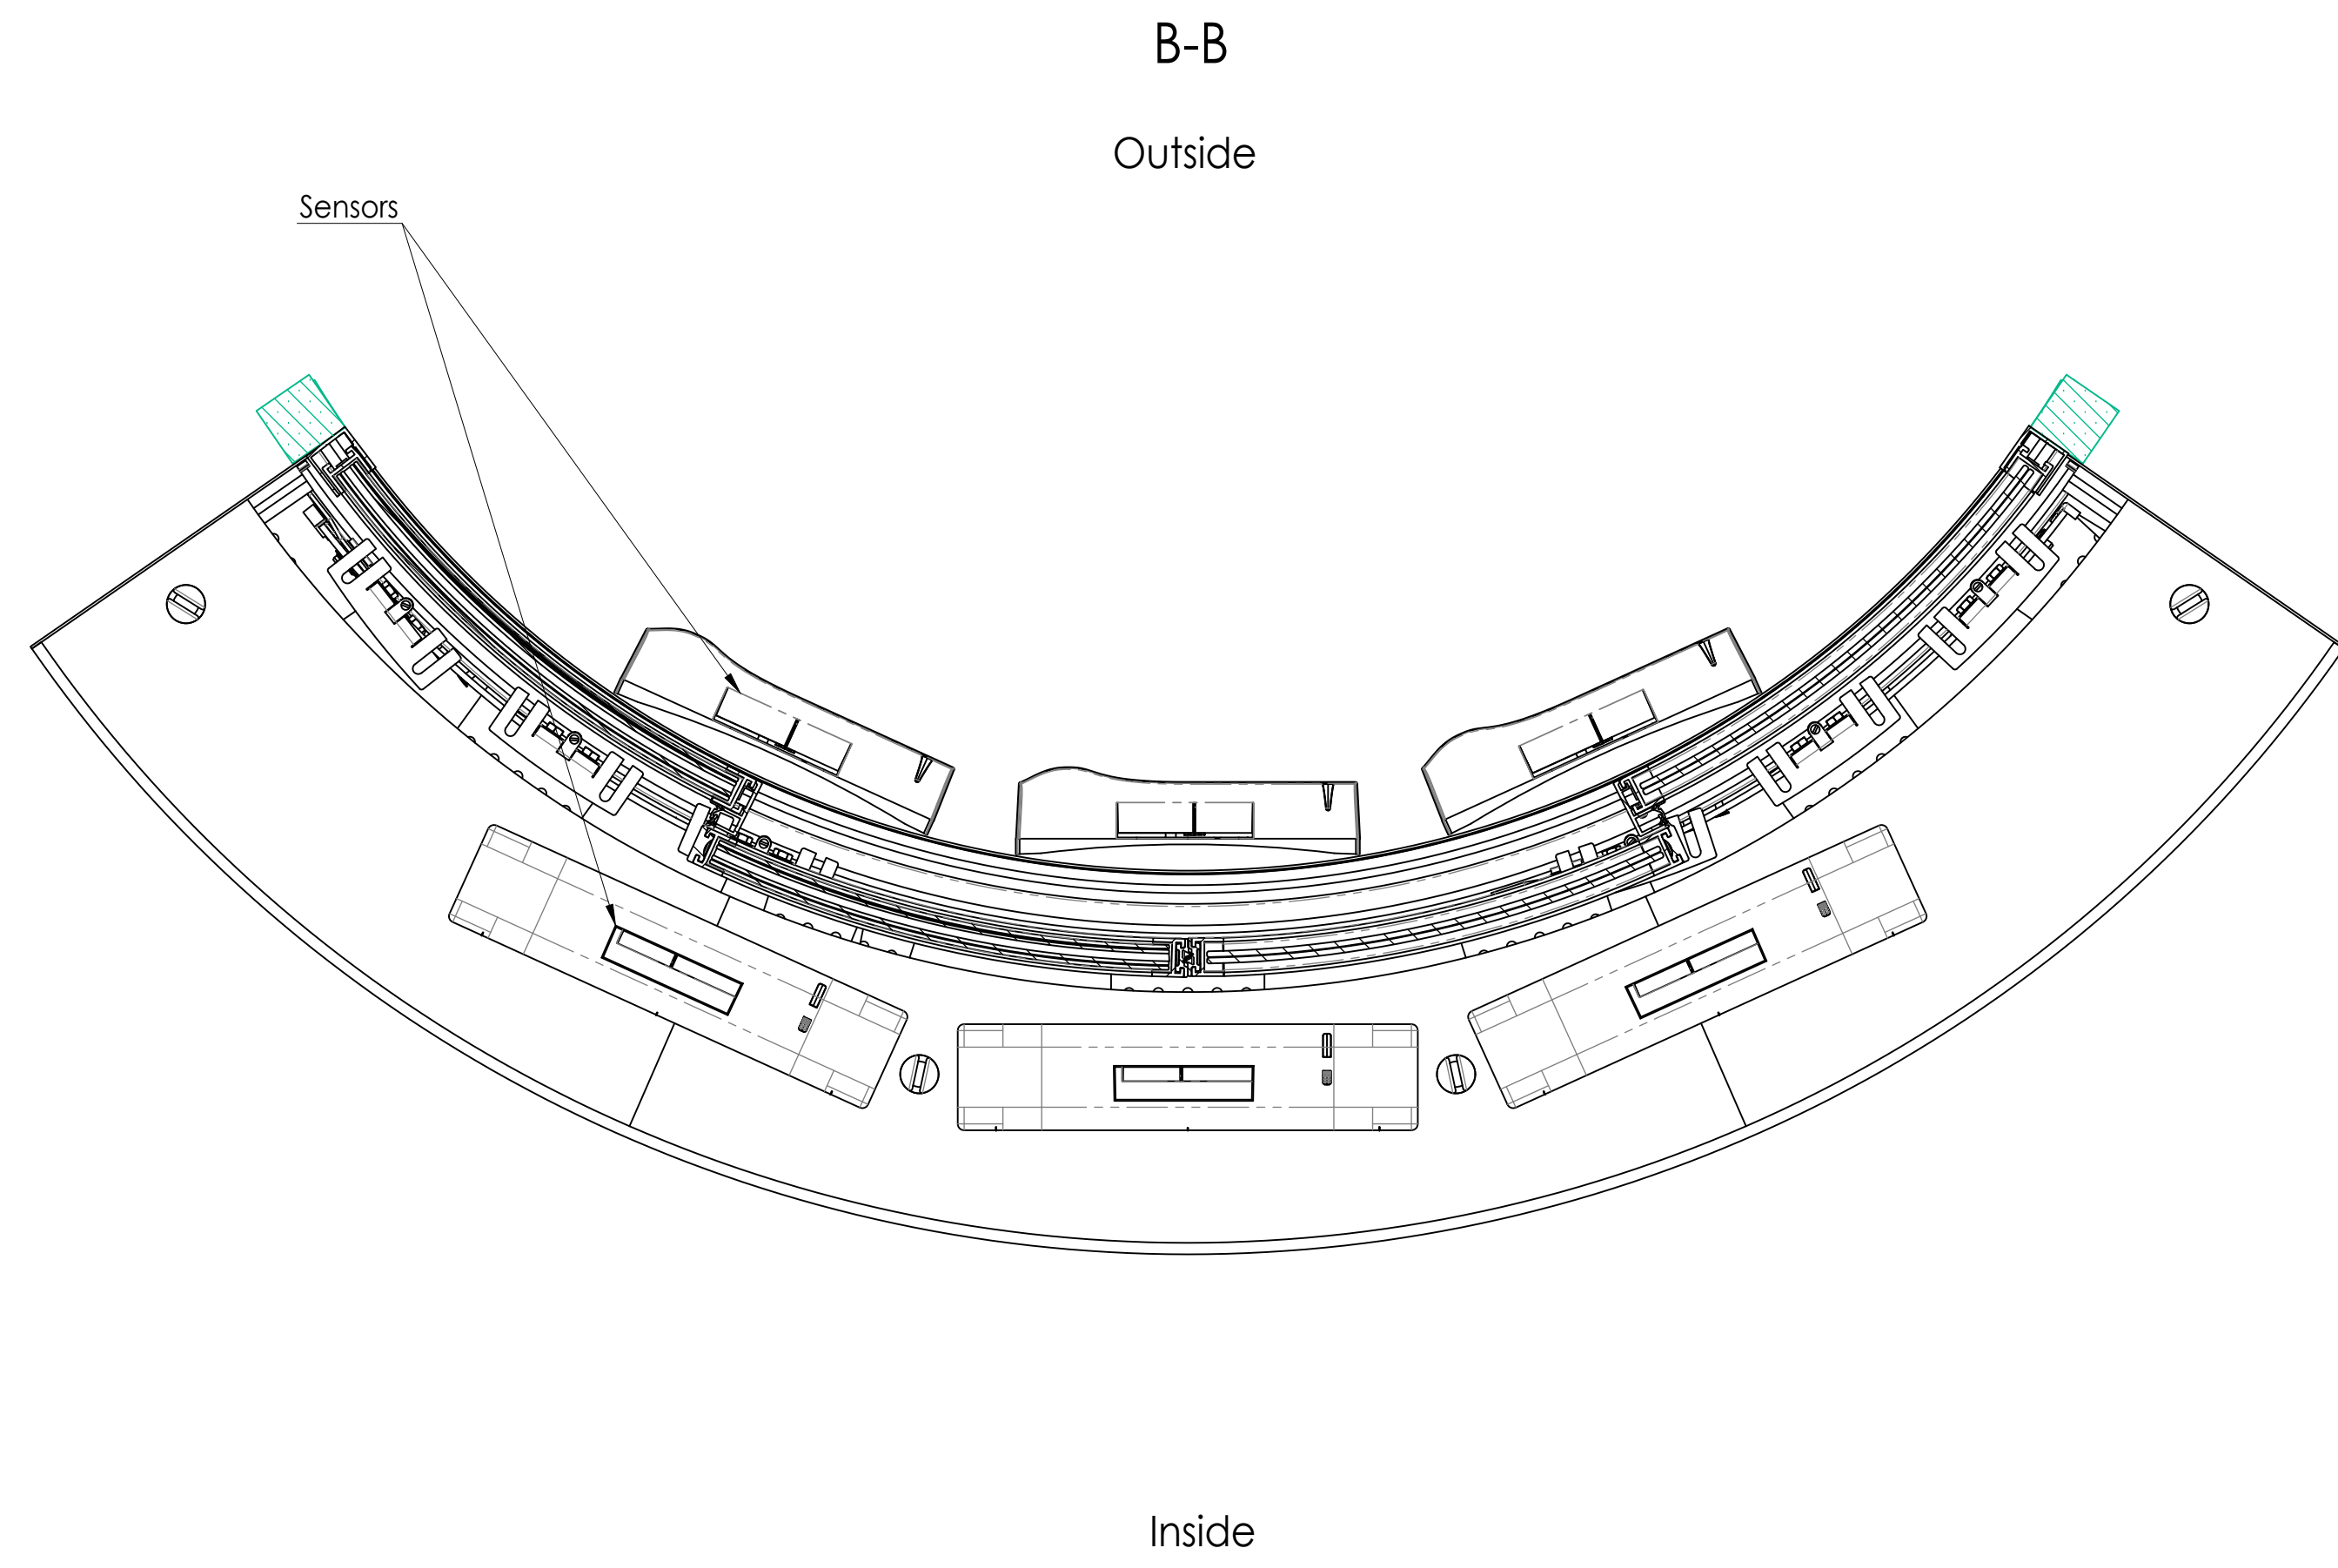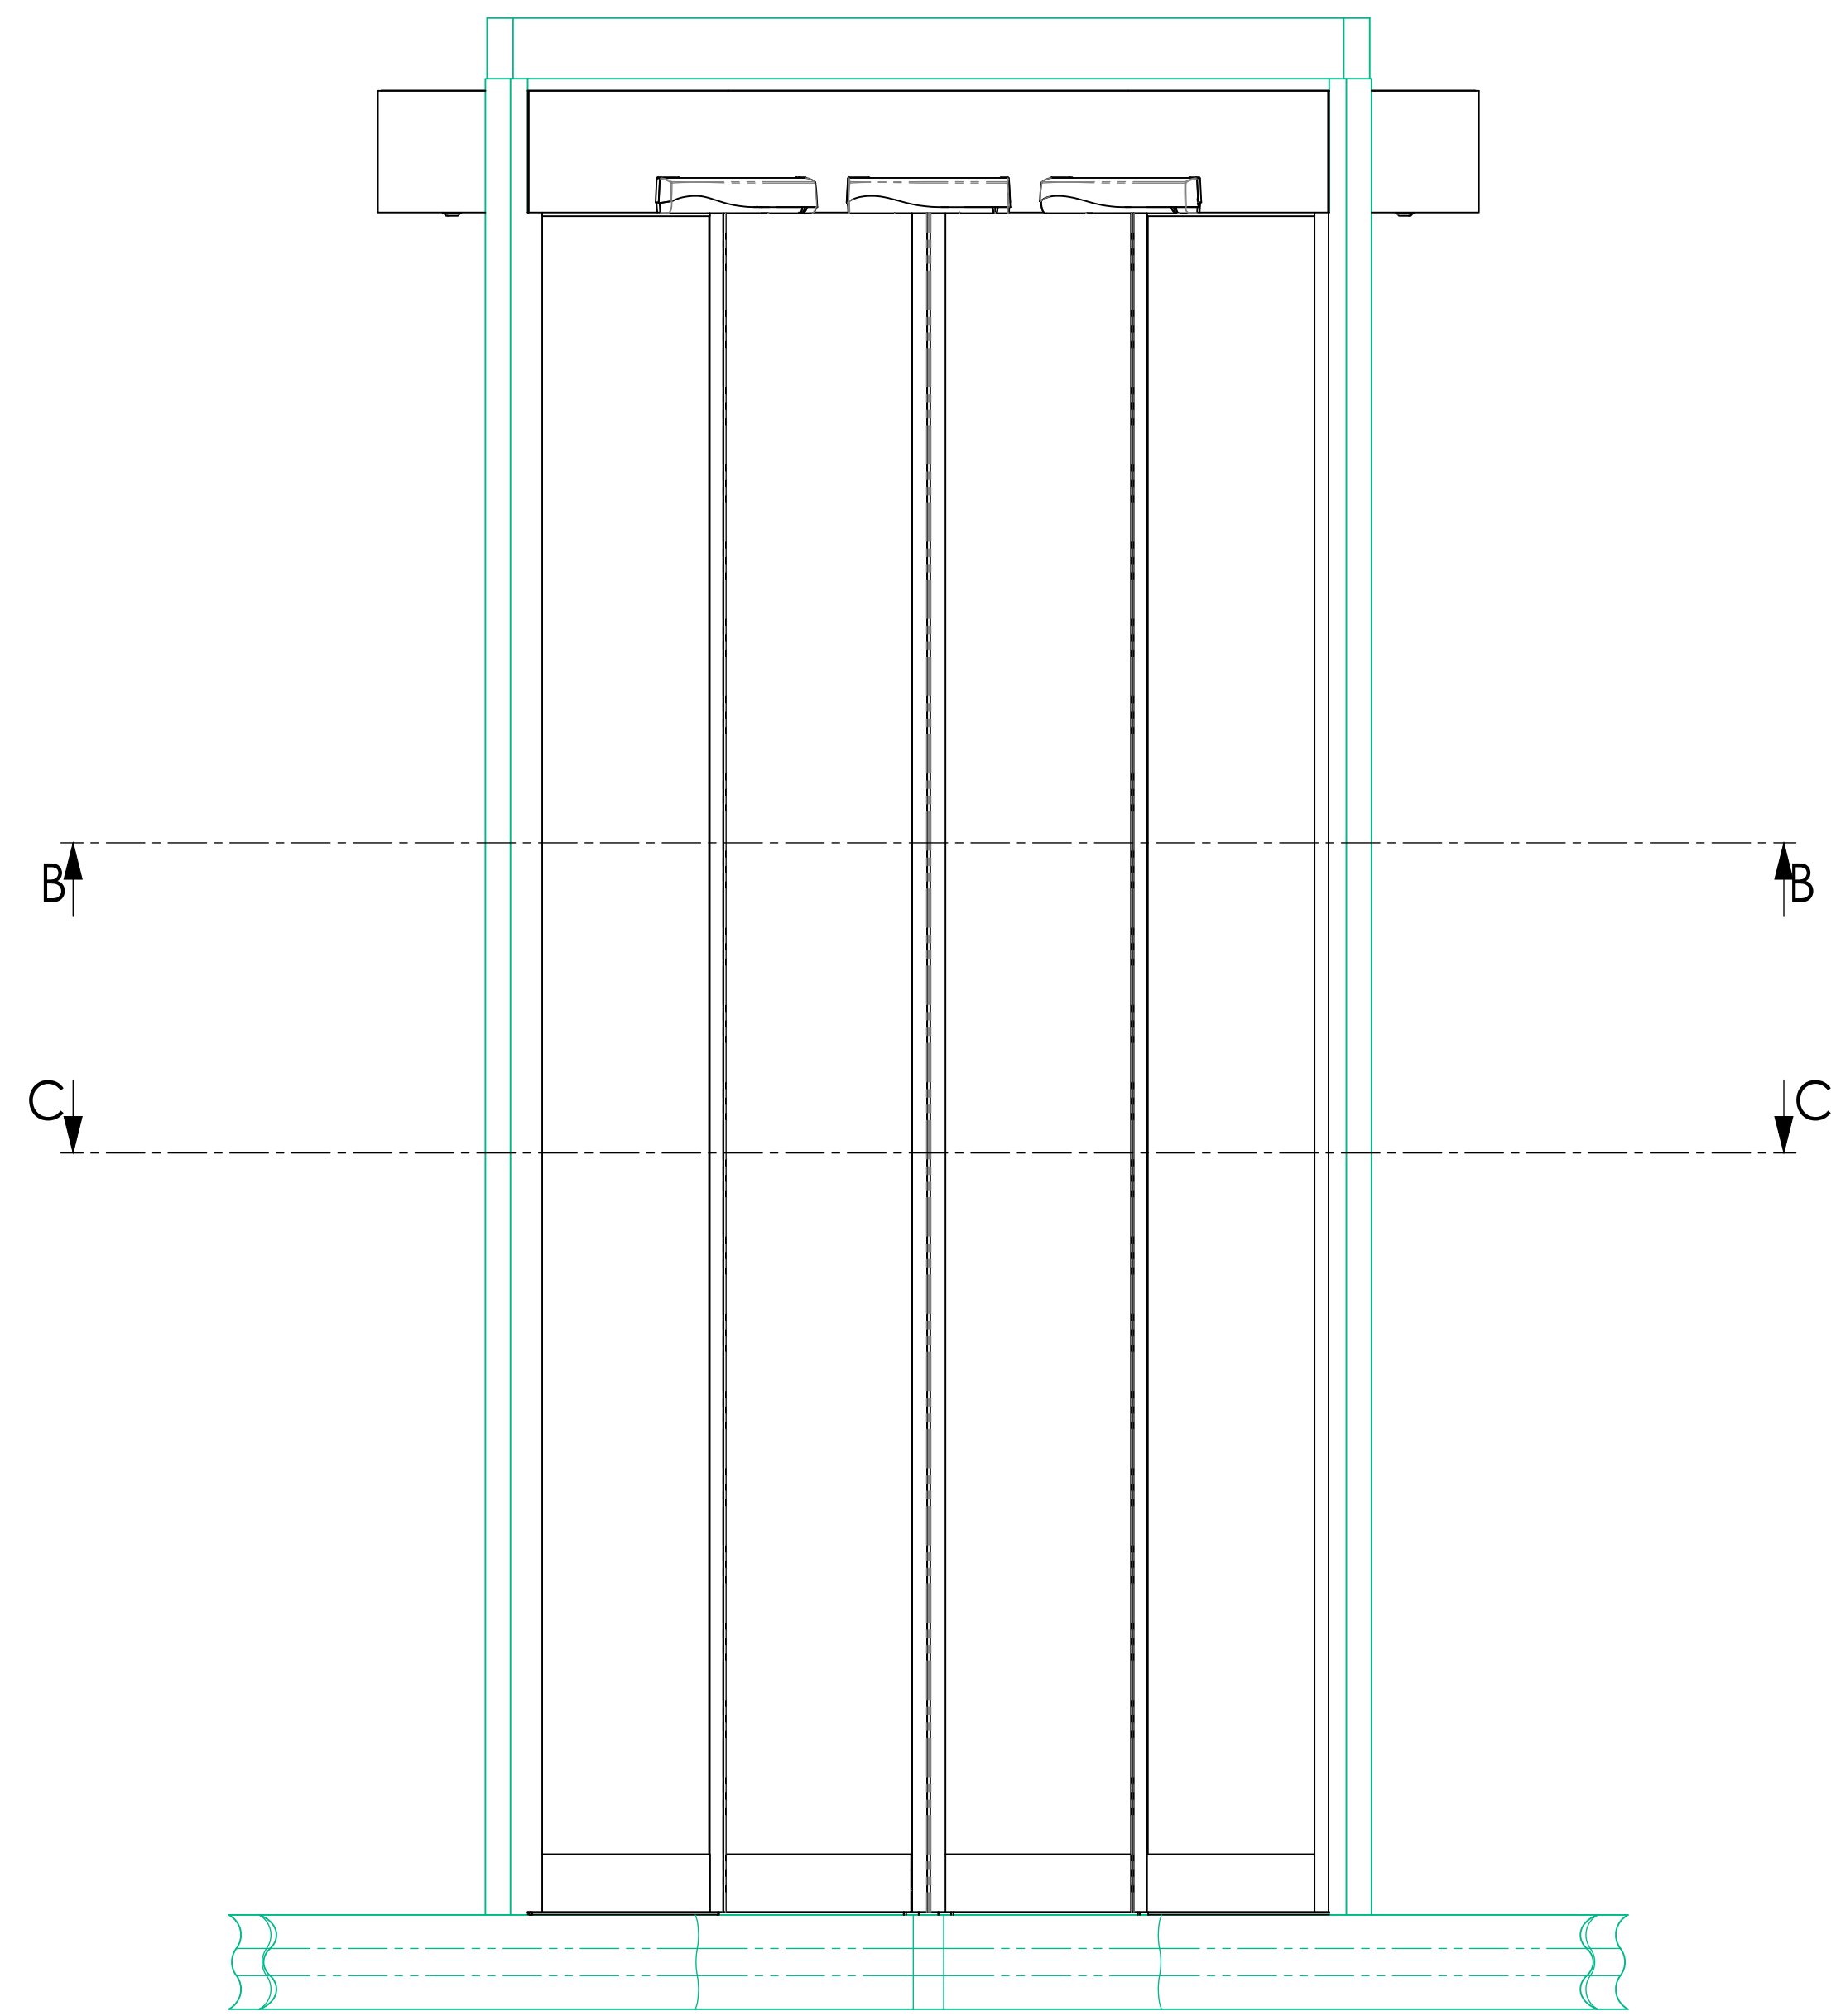

Main + Secondary closing edge


Example: Insulated glass, 19.52mm

Example: Laminated safety glass, 9.52mm

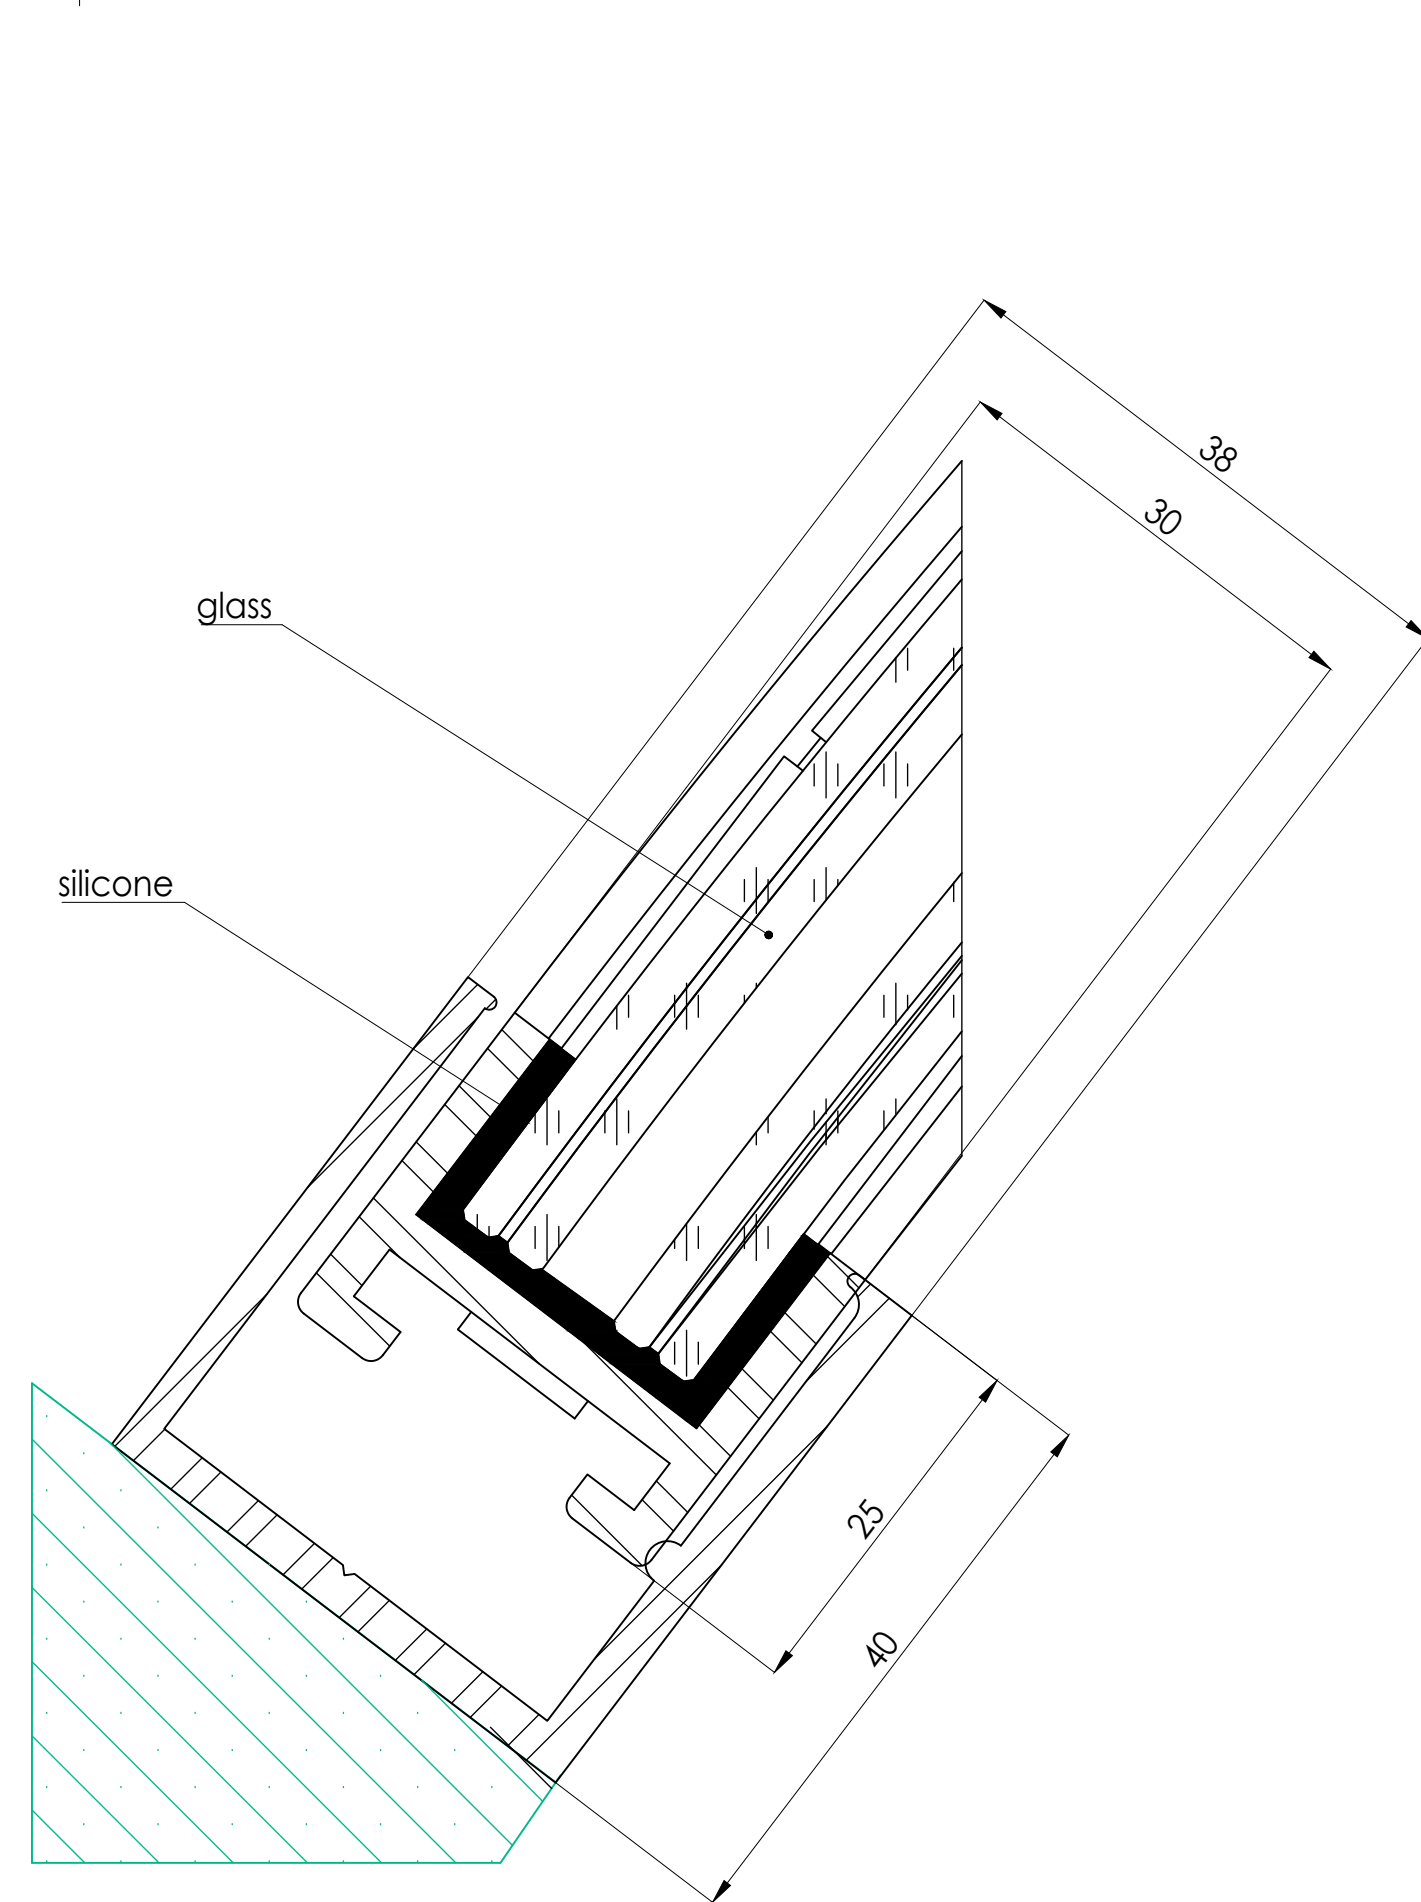


D
(2 : 1)


(Facade connection to be defined by customer)

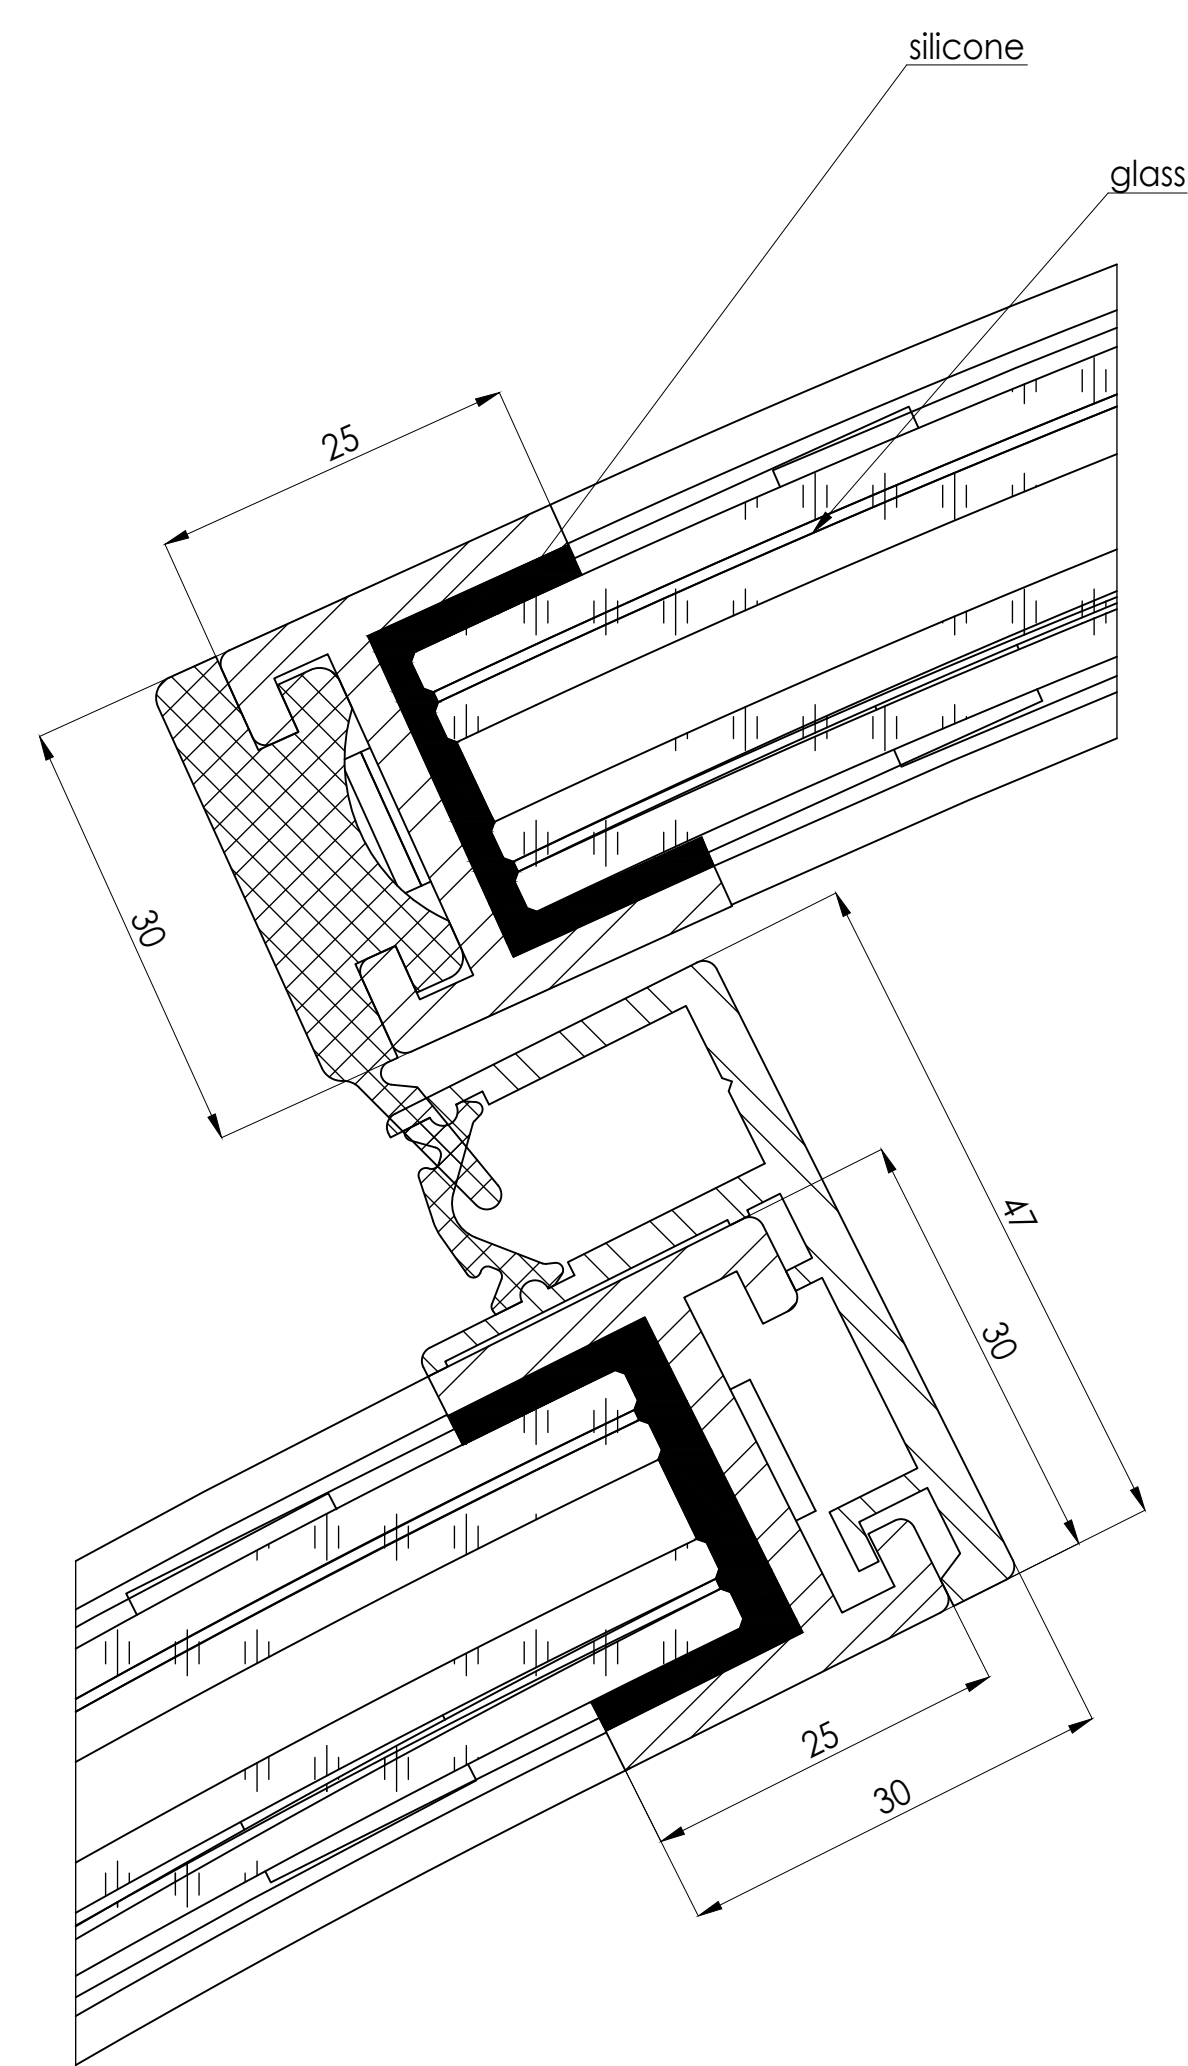

E
(2 : 1)

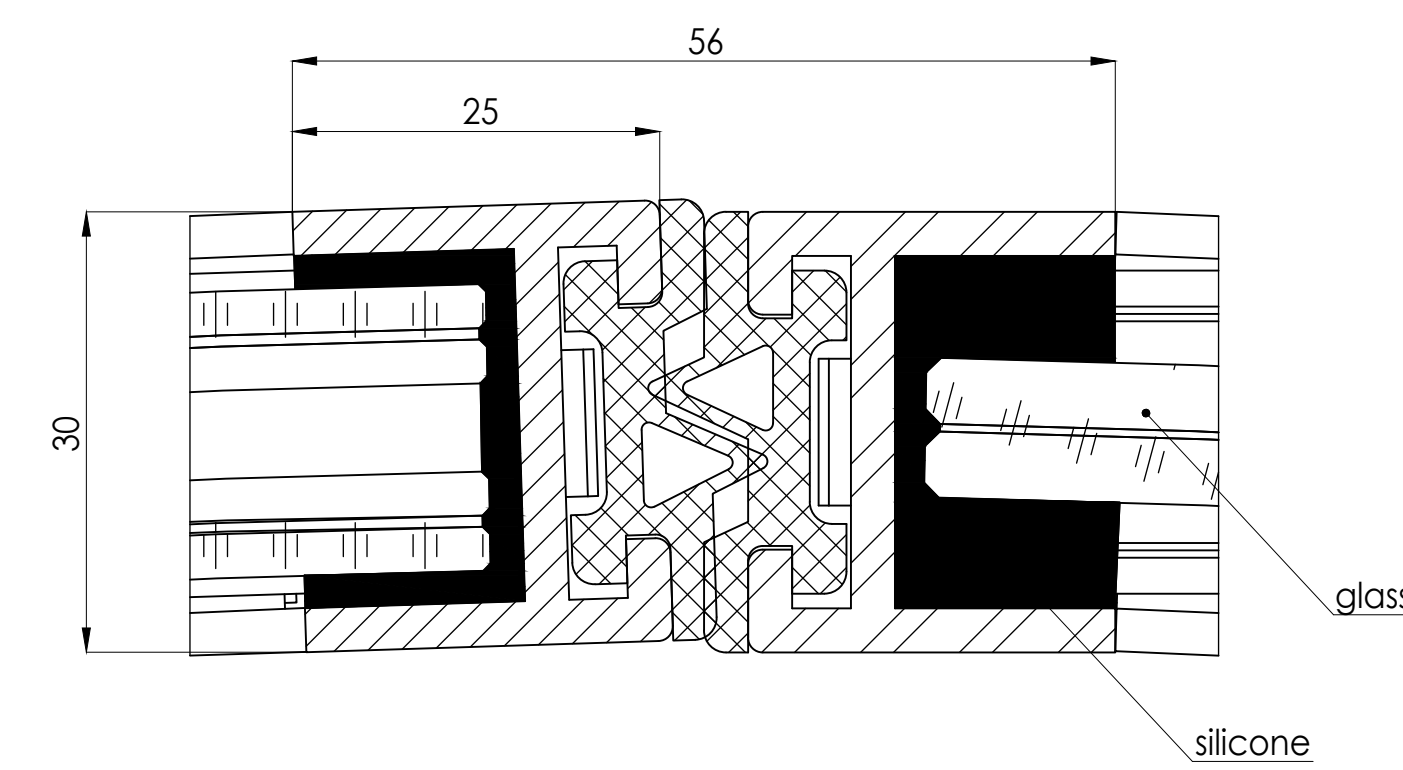


F
(2 : 1)

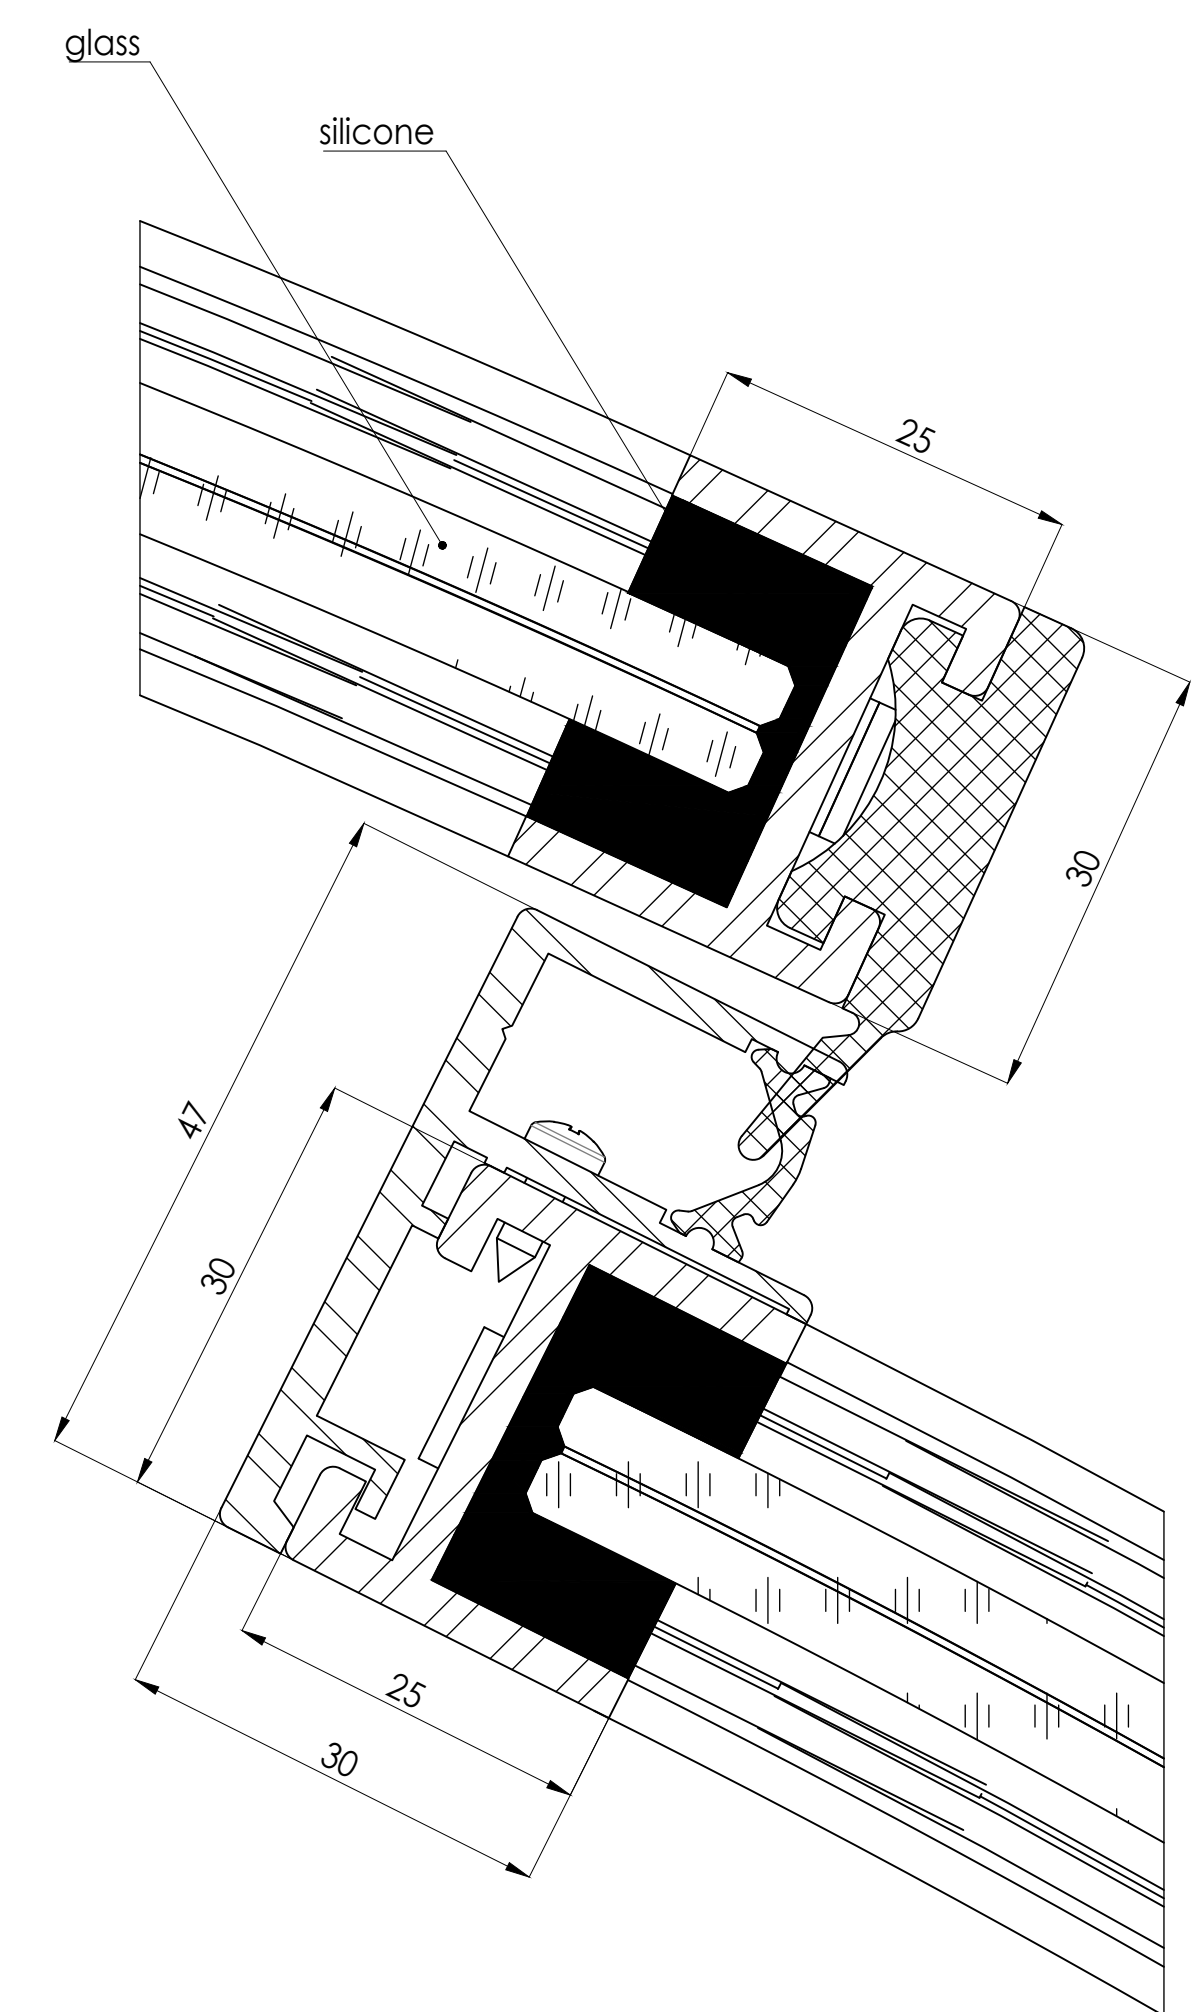


G
(2 : 1)

© 2022 ASSA ABLOY. All rights reserved. ASSA ABLOY is a registered trademark of ASSA ABLOY. All other trademarks are the property of their respective owners. ASSA ABLOY is not responsible for any damage or loss resulting from the use of this document. 


Top view floor ring

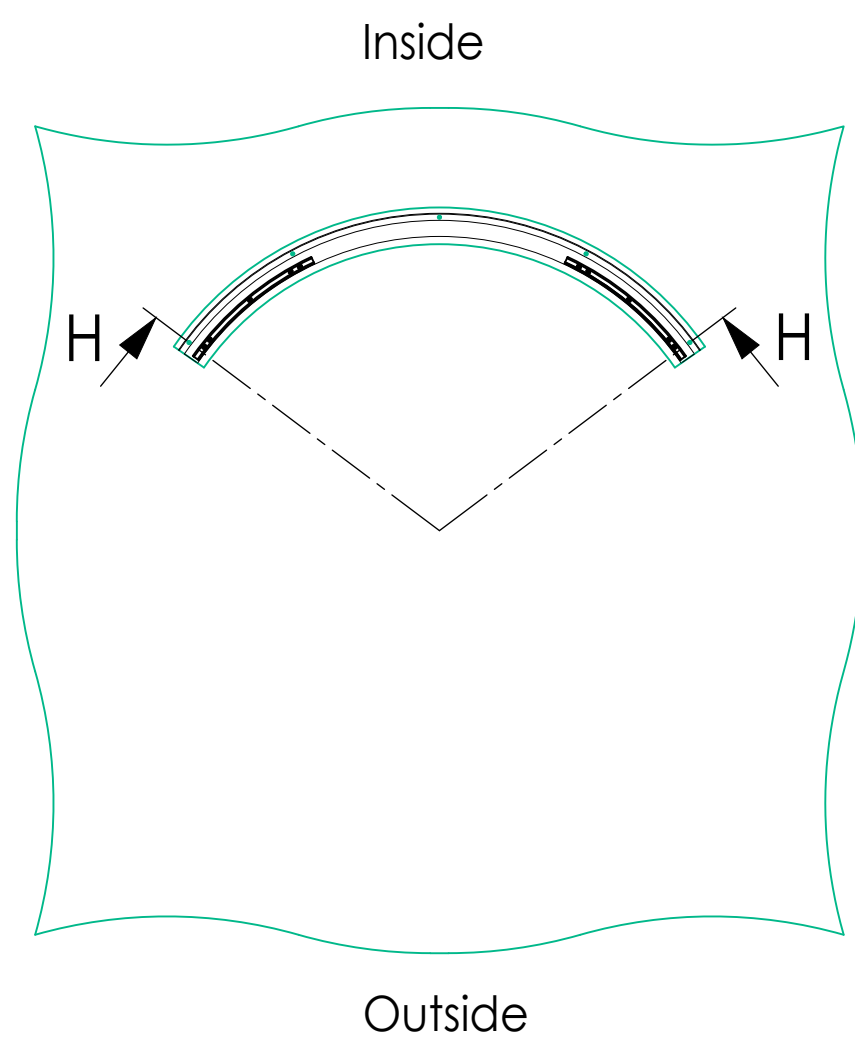







Top view floor guide rail

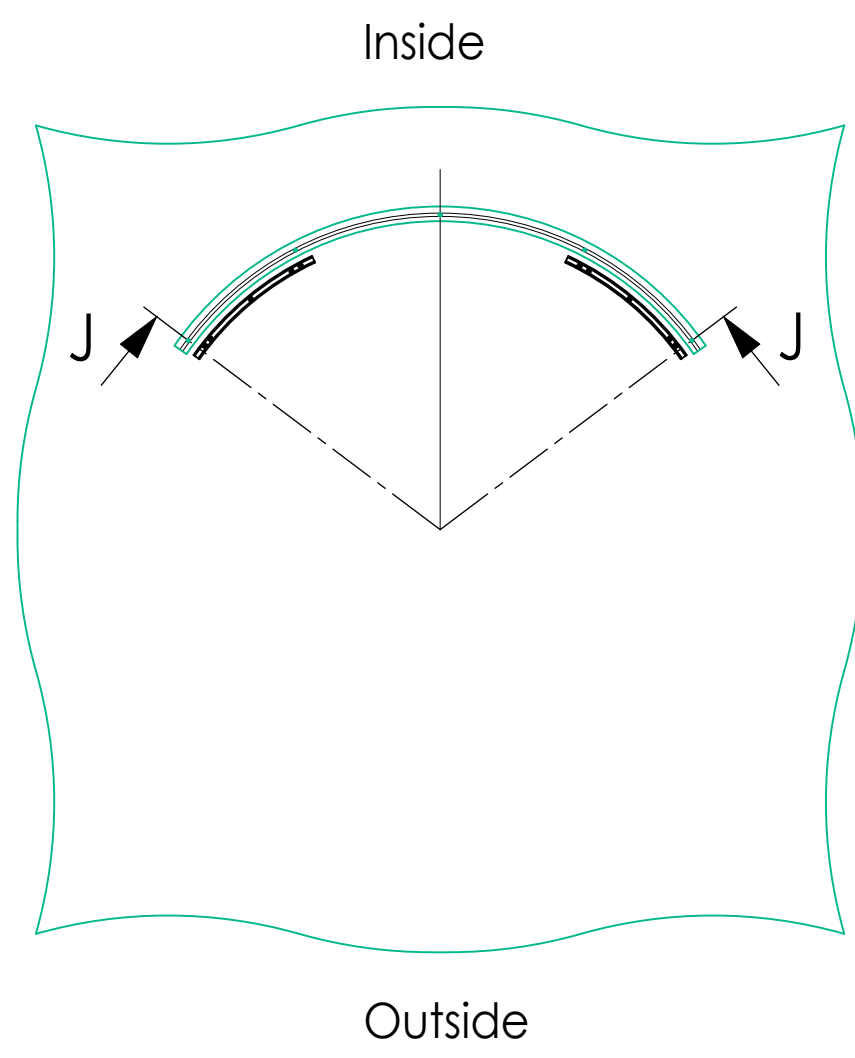

Top view finished floor

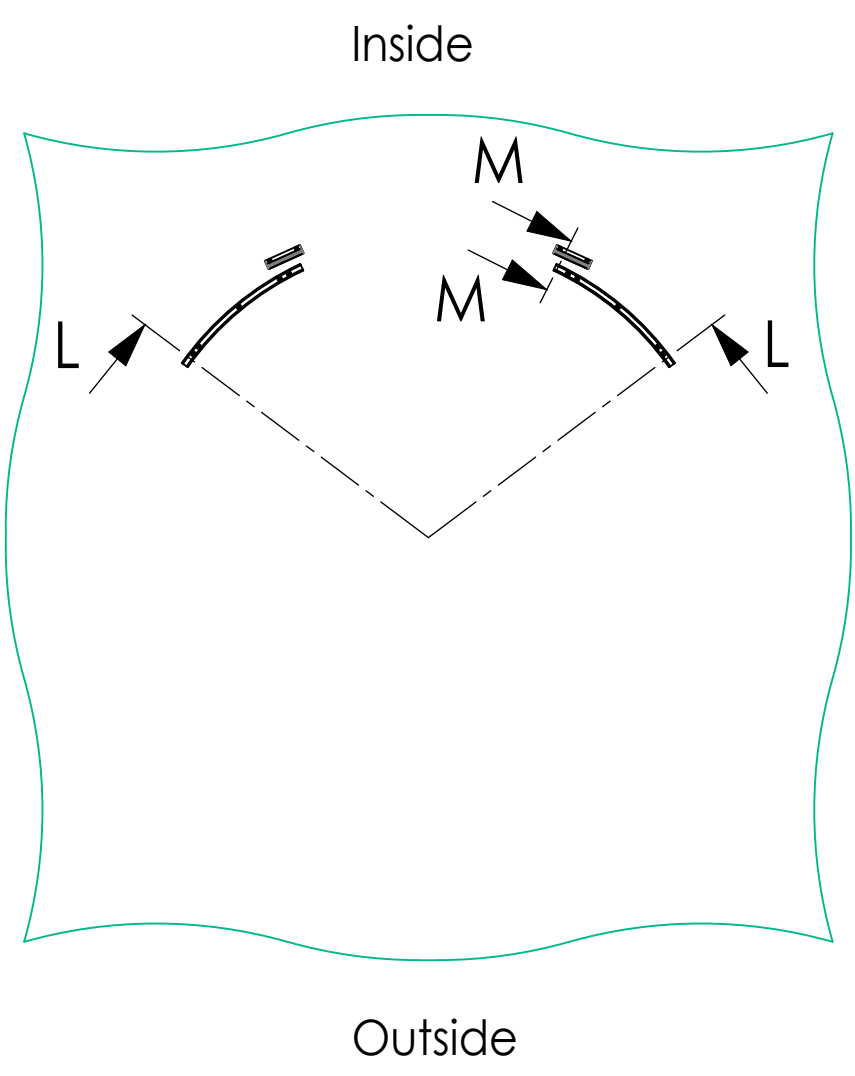

Floor guide

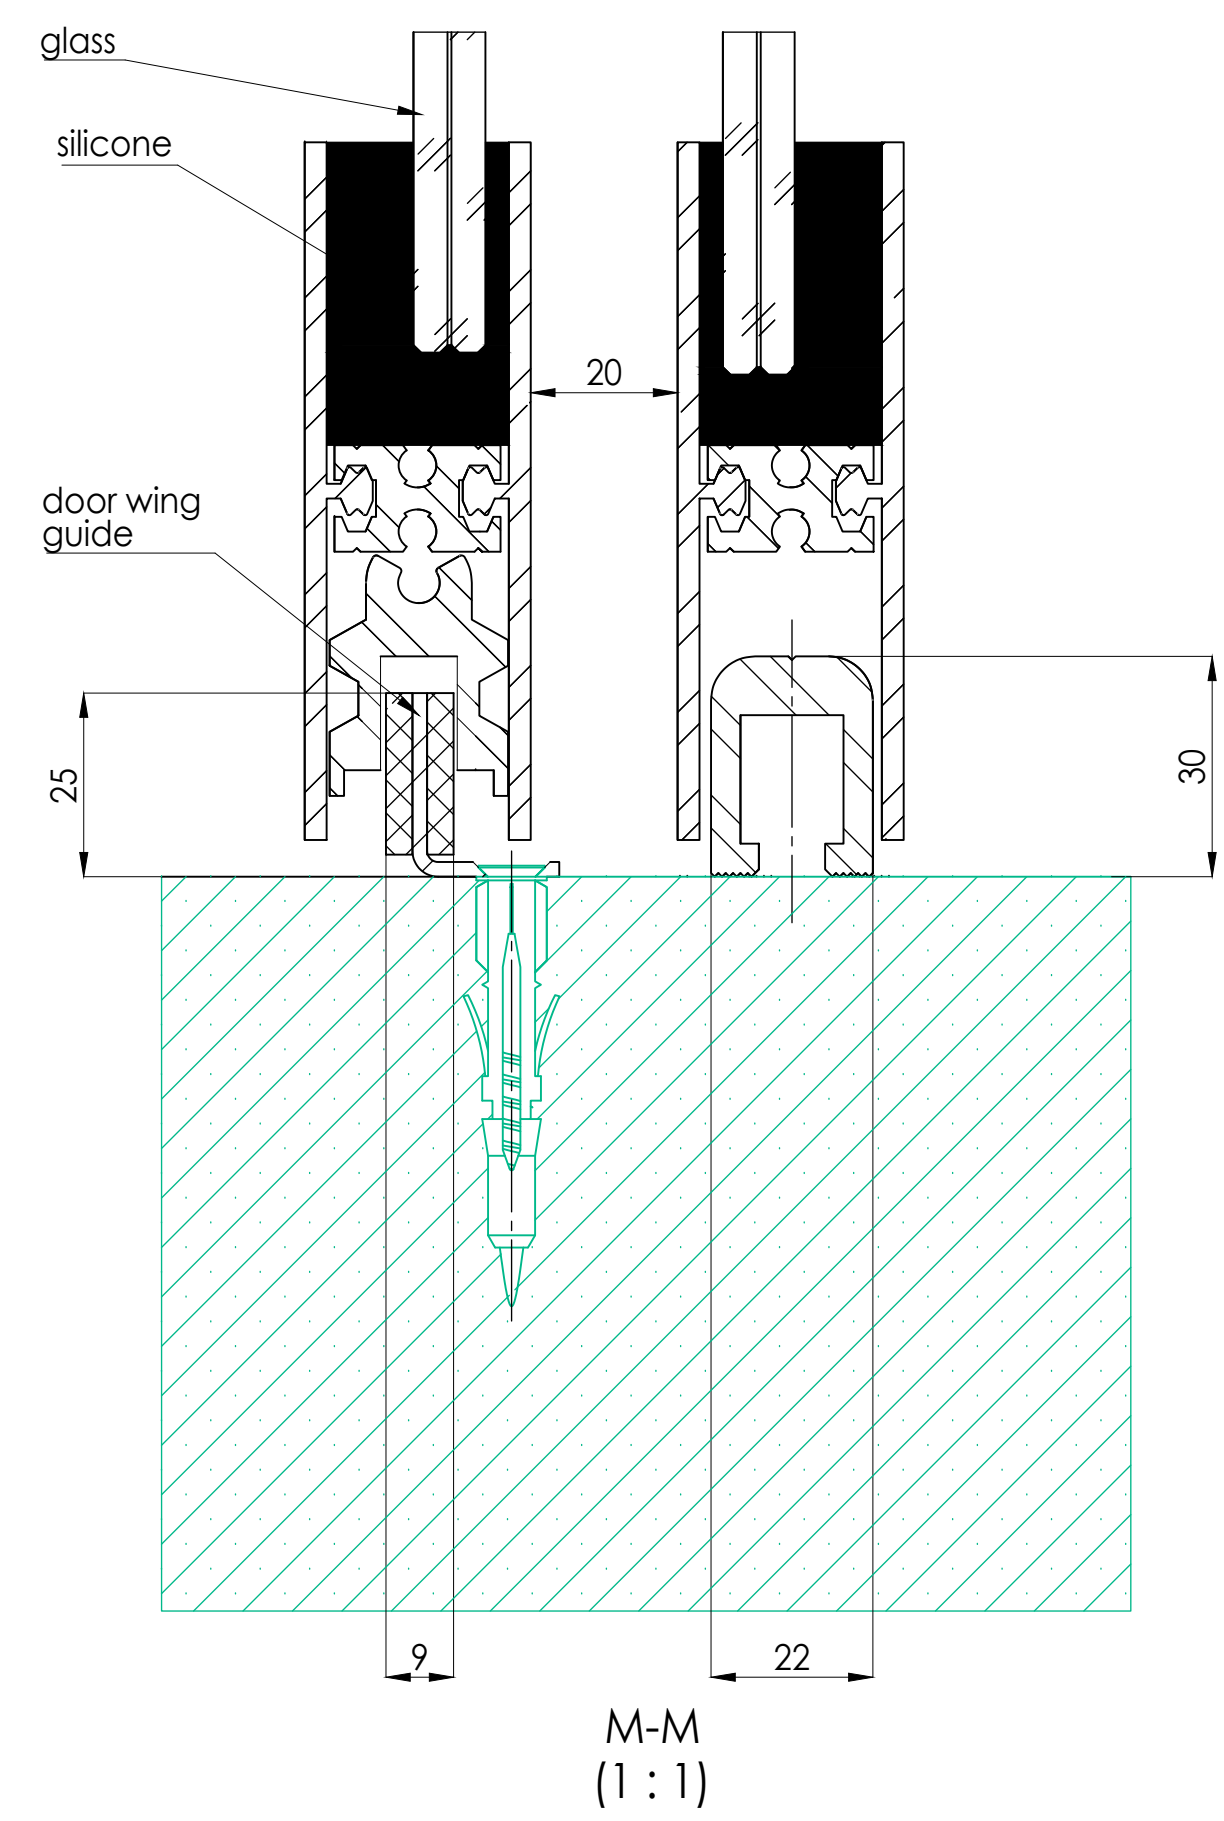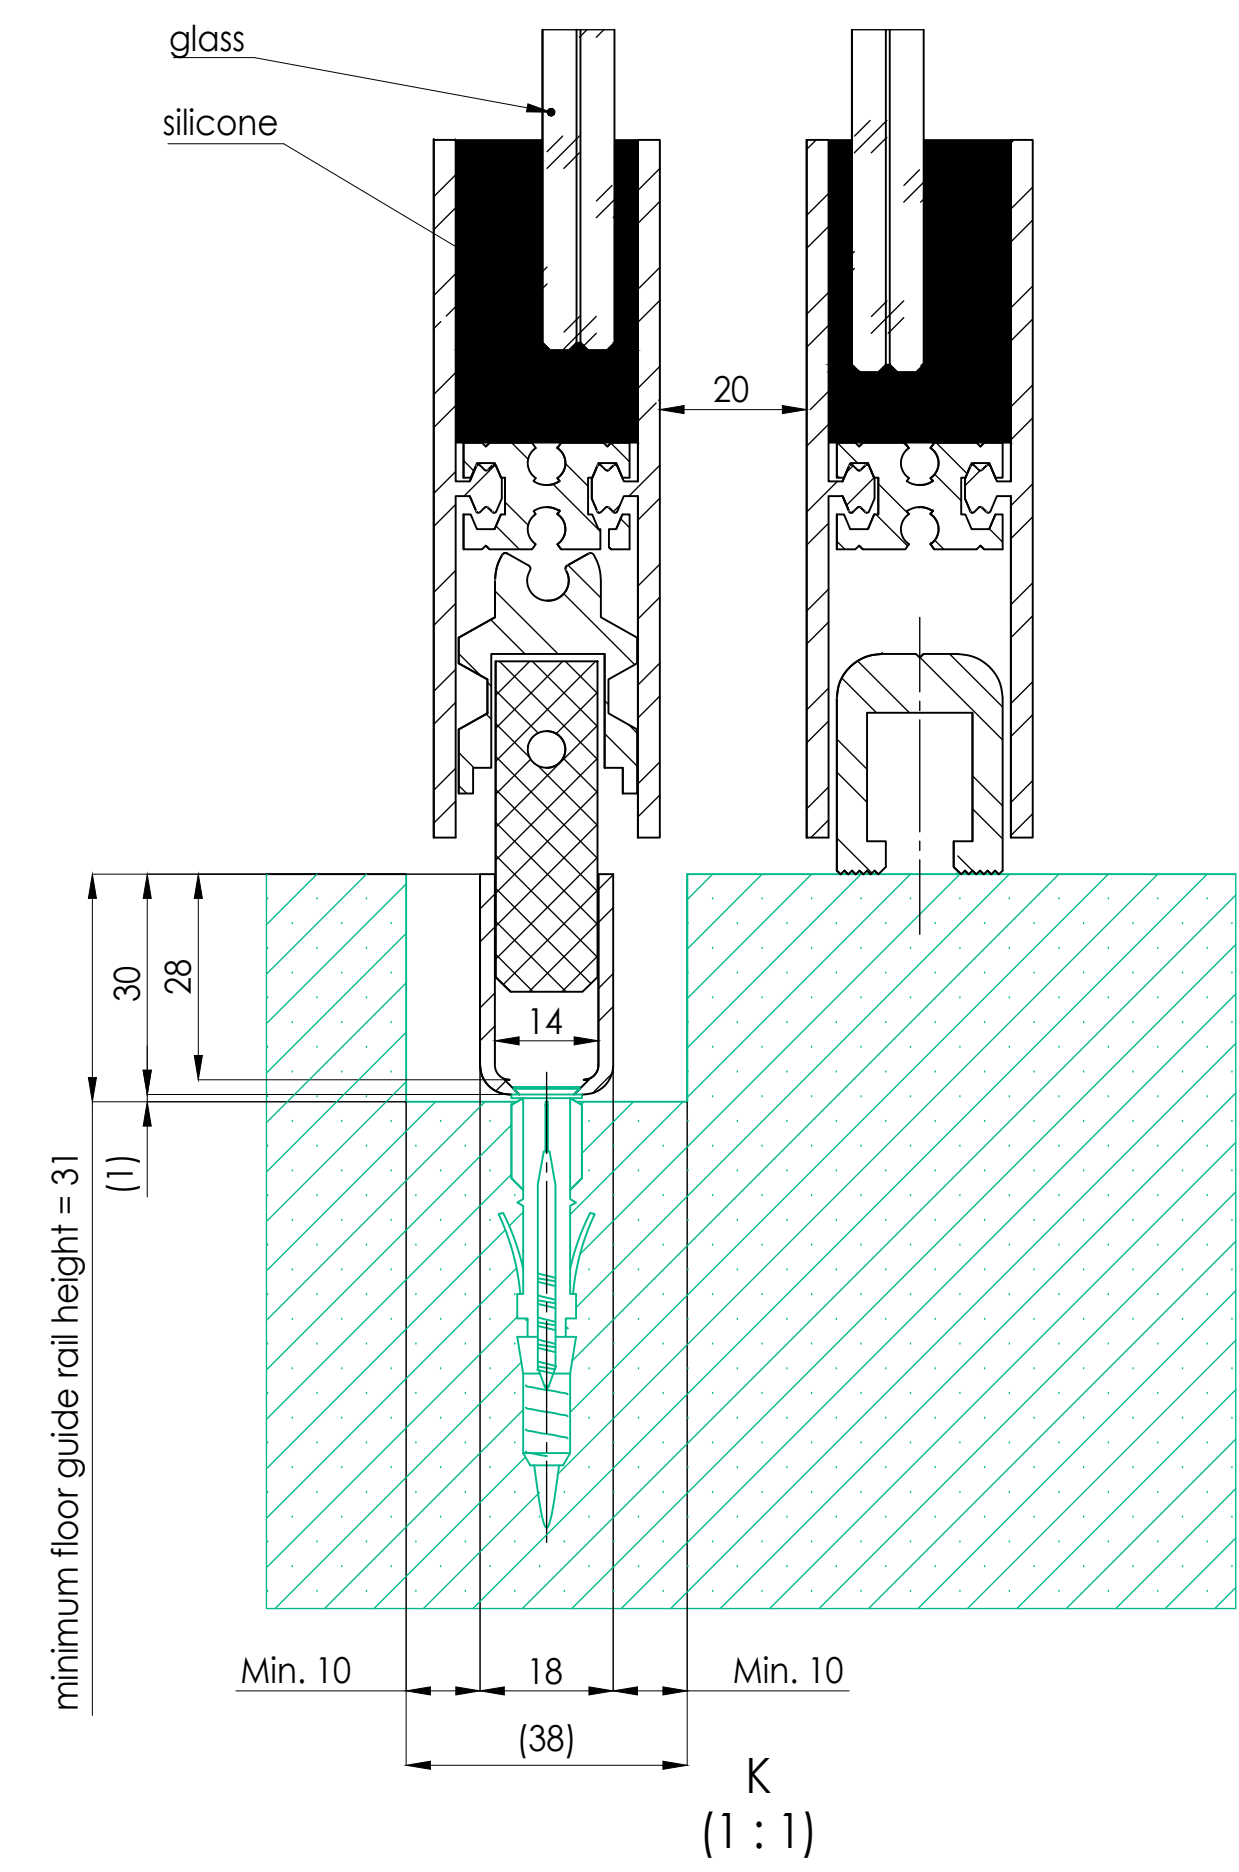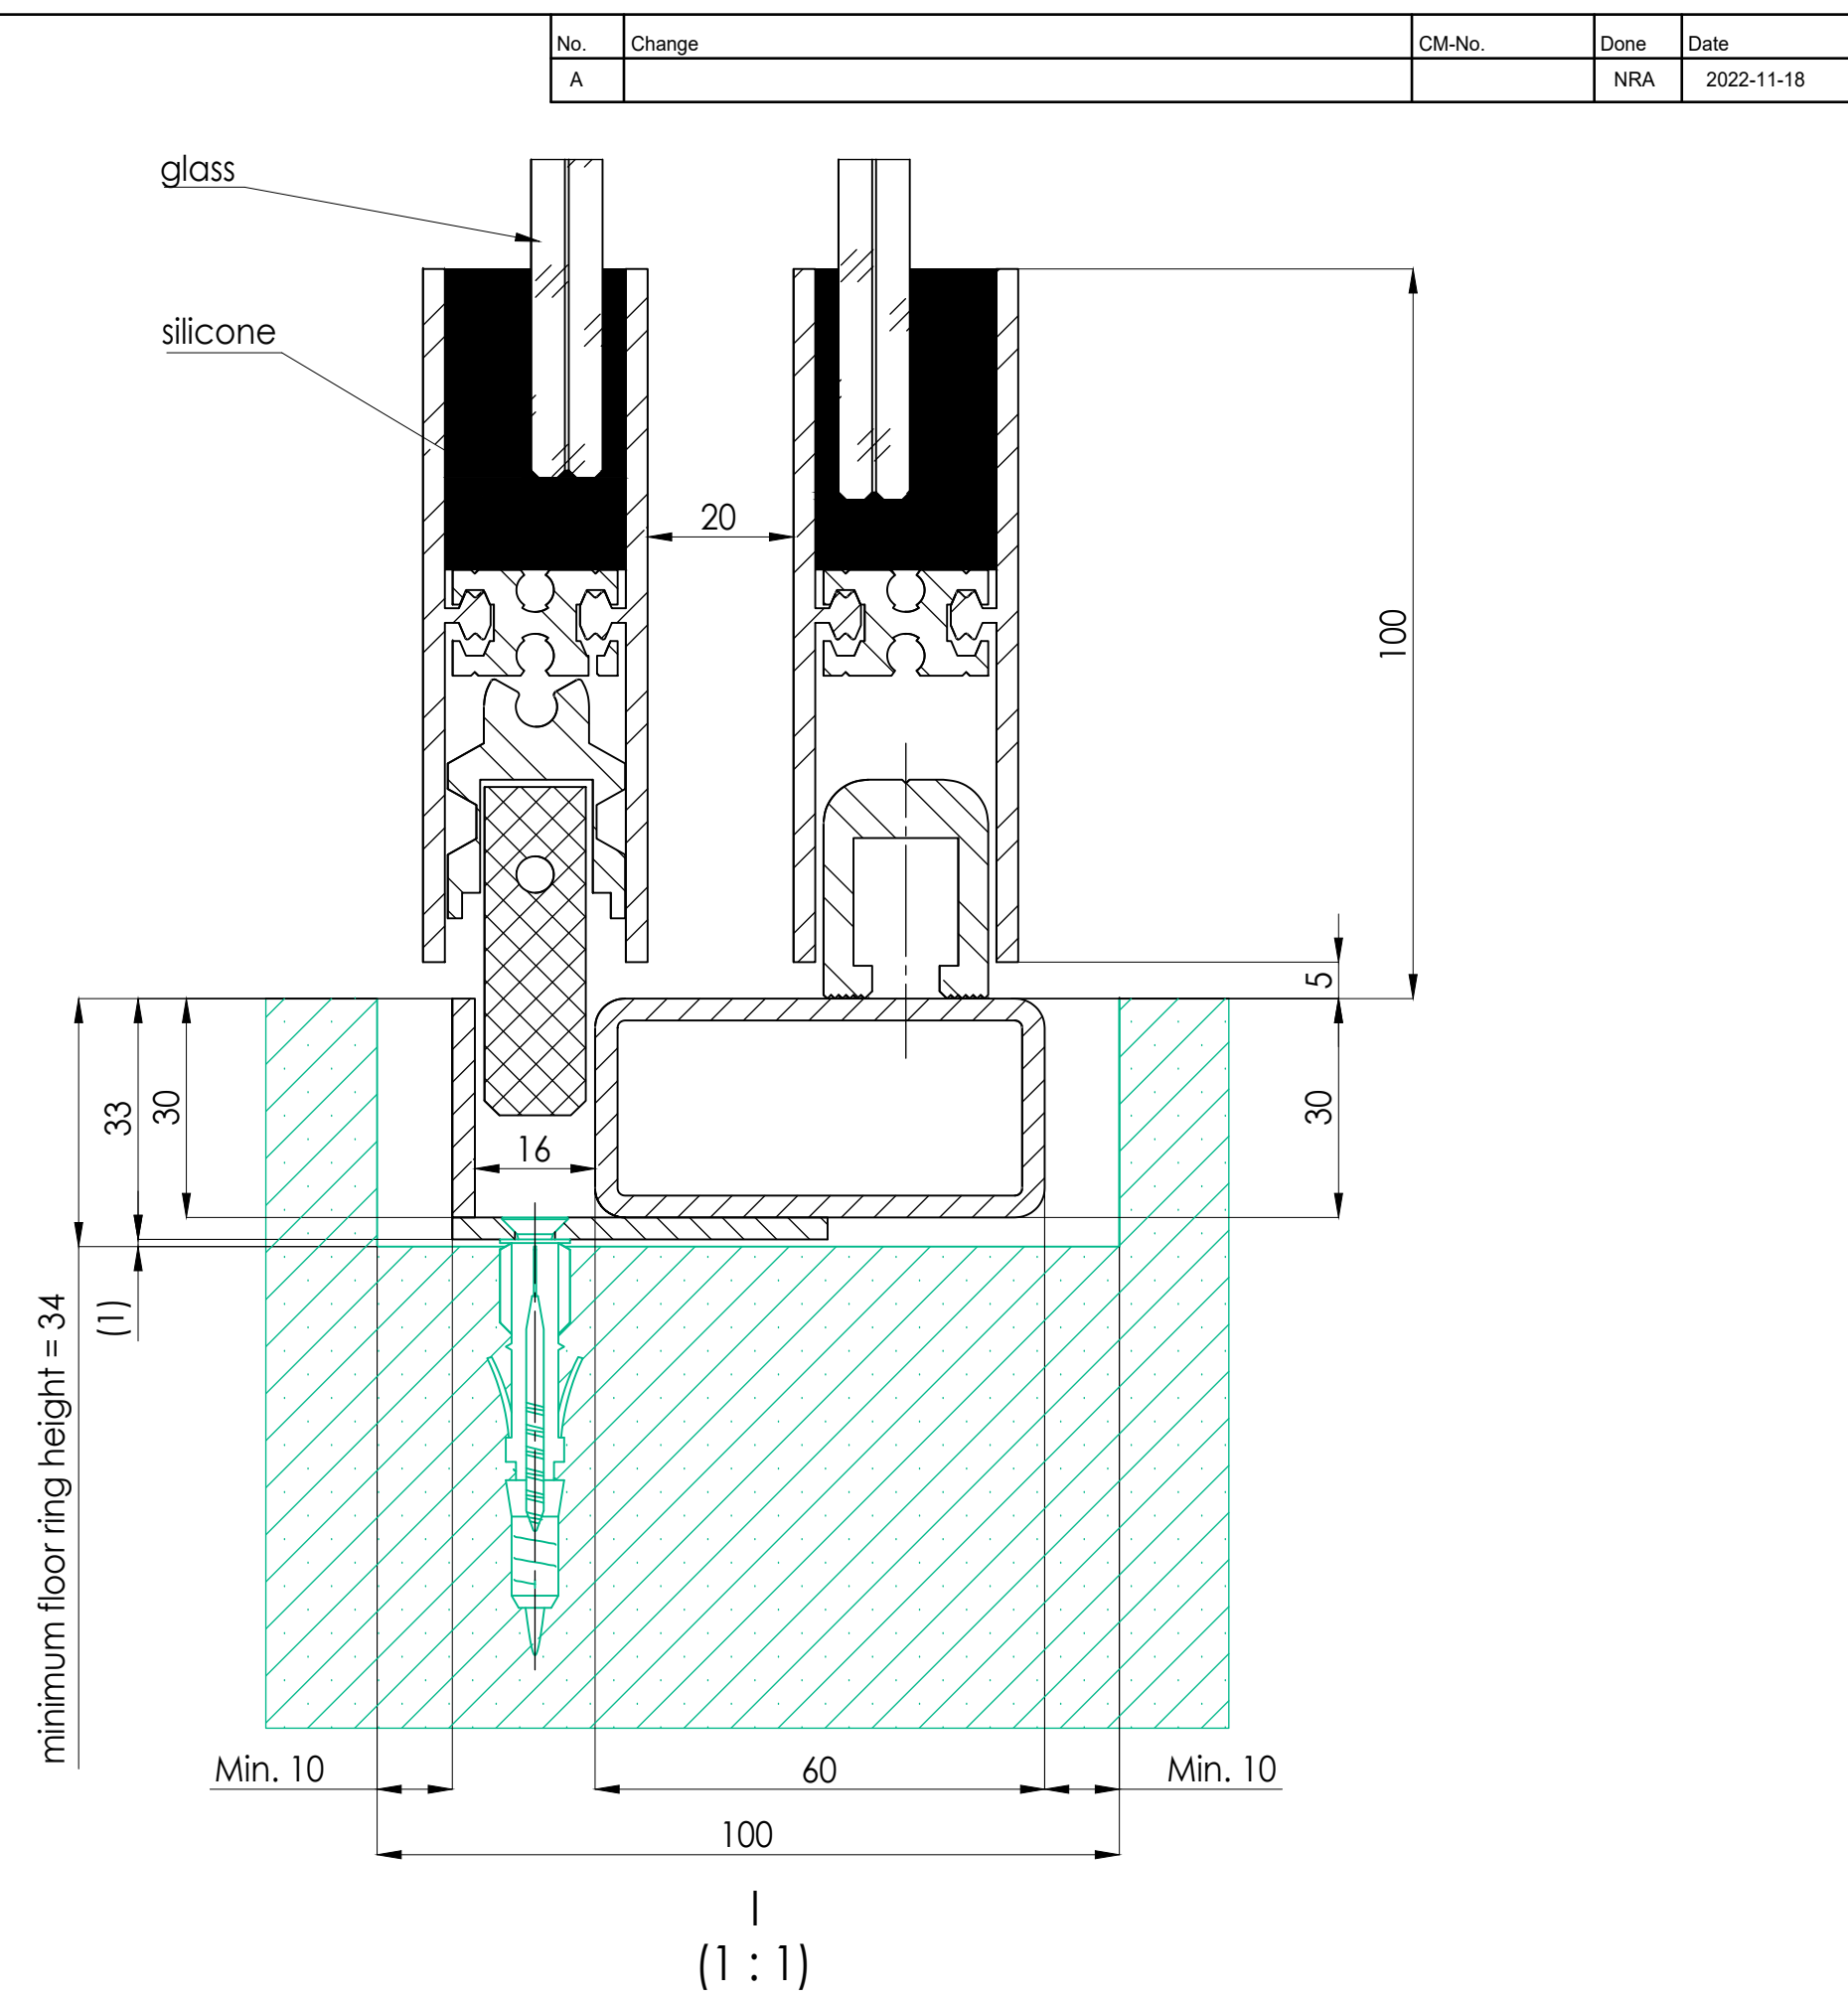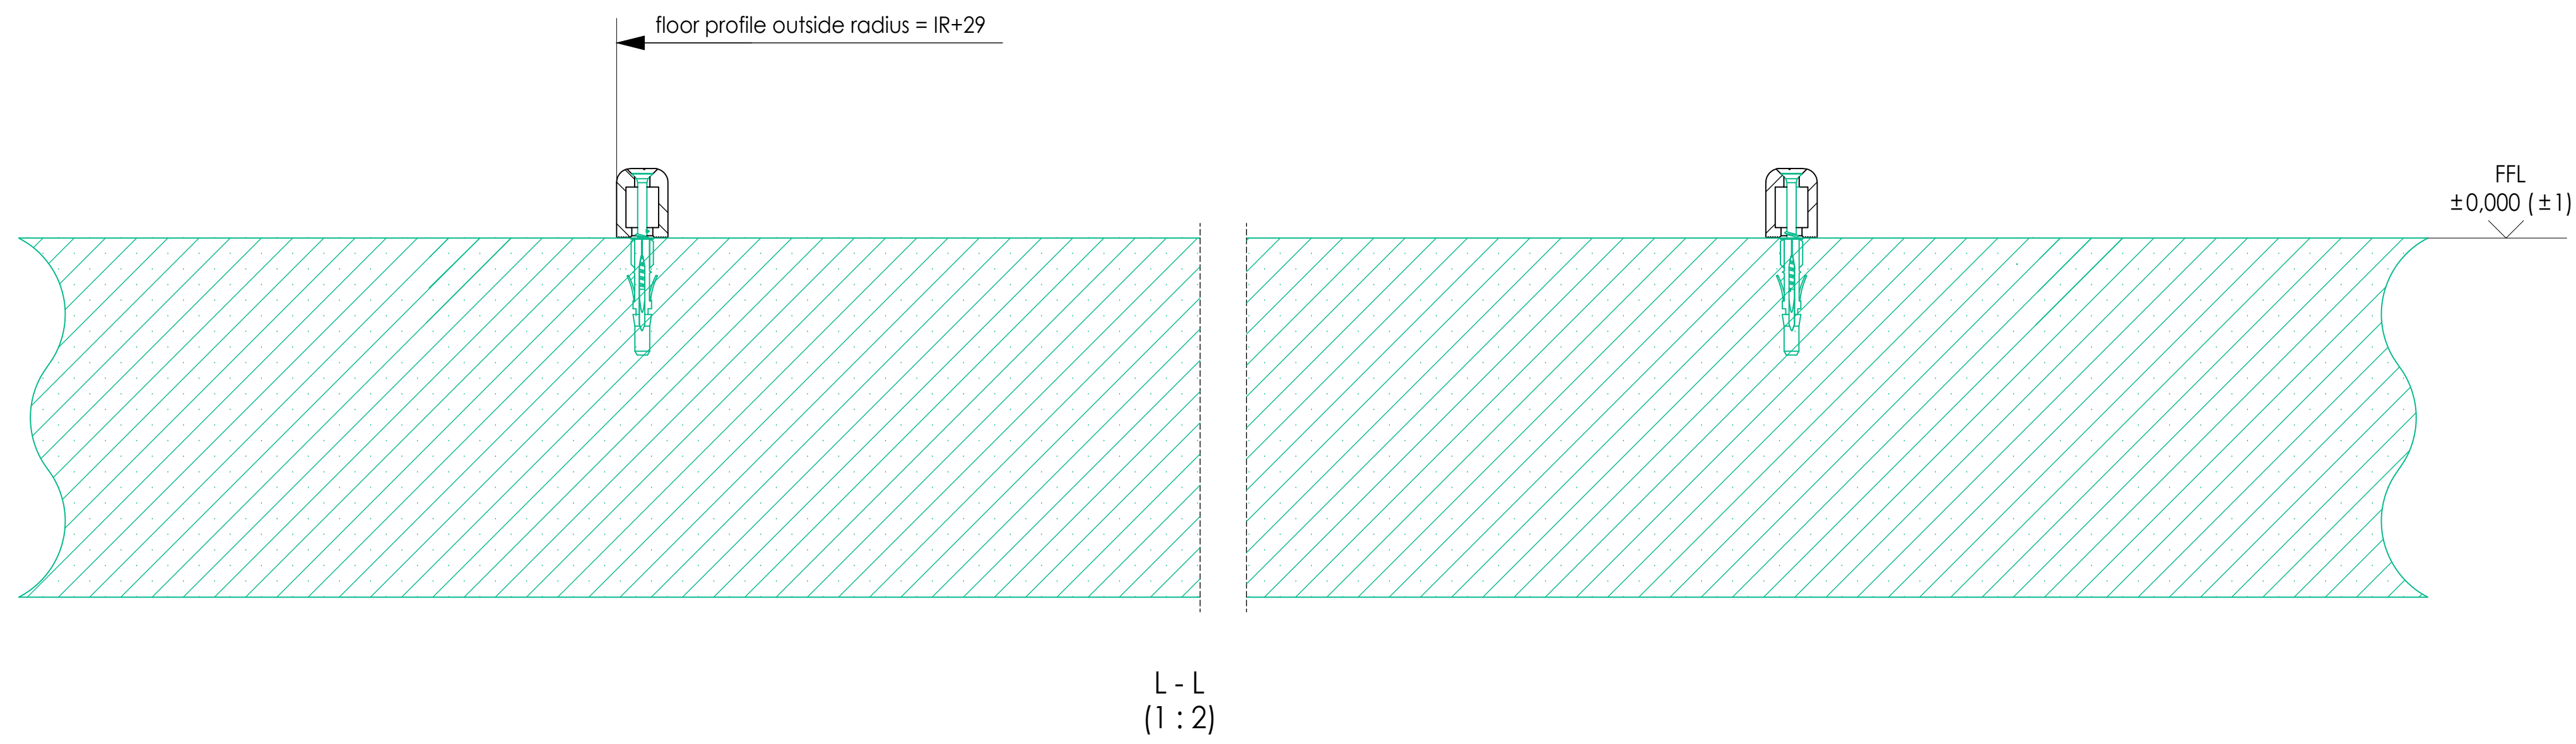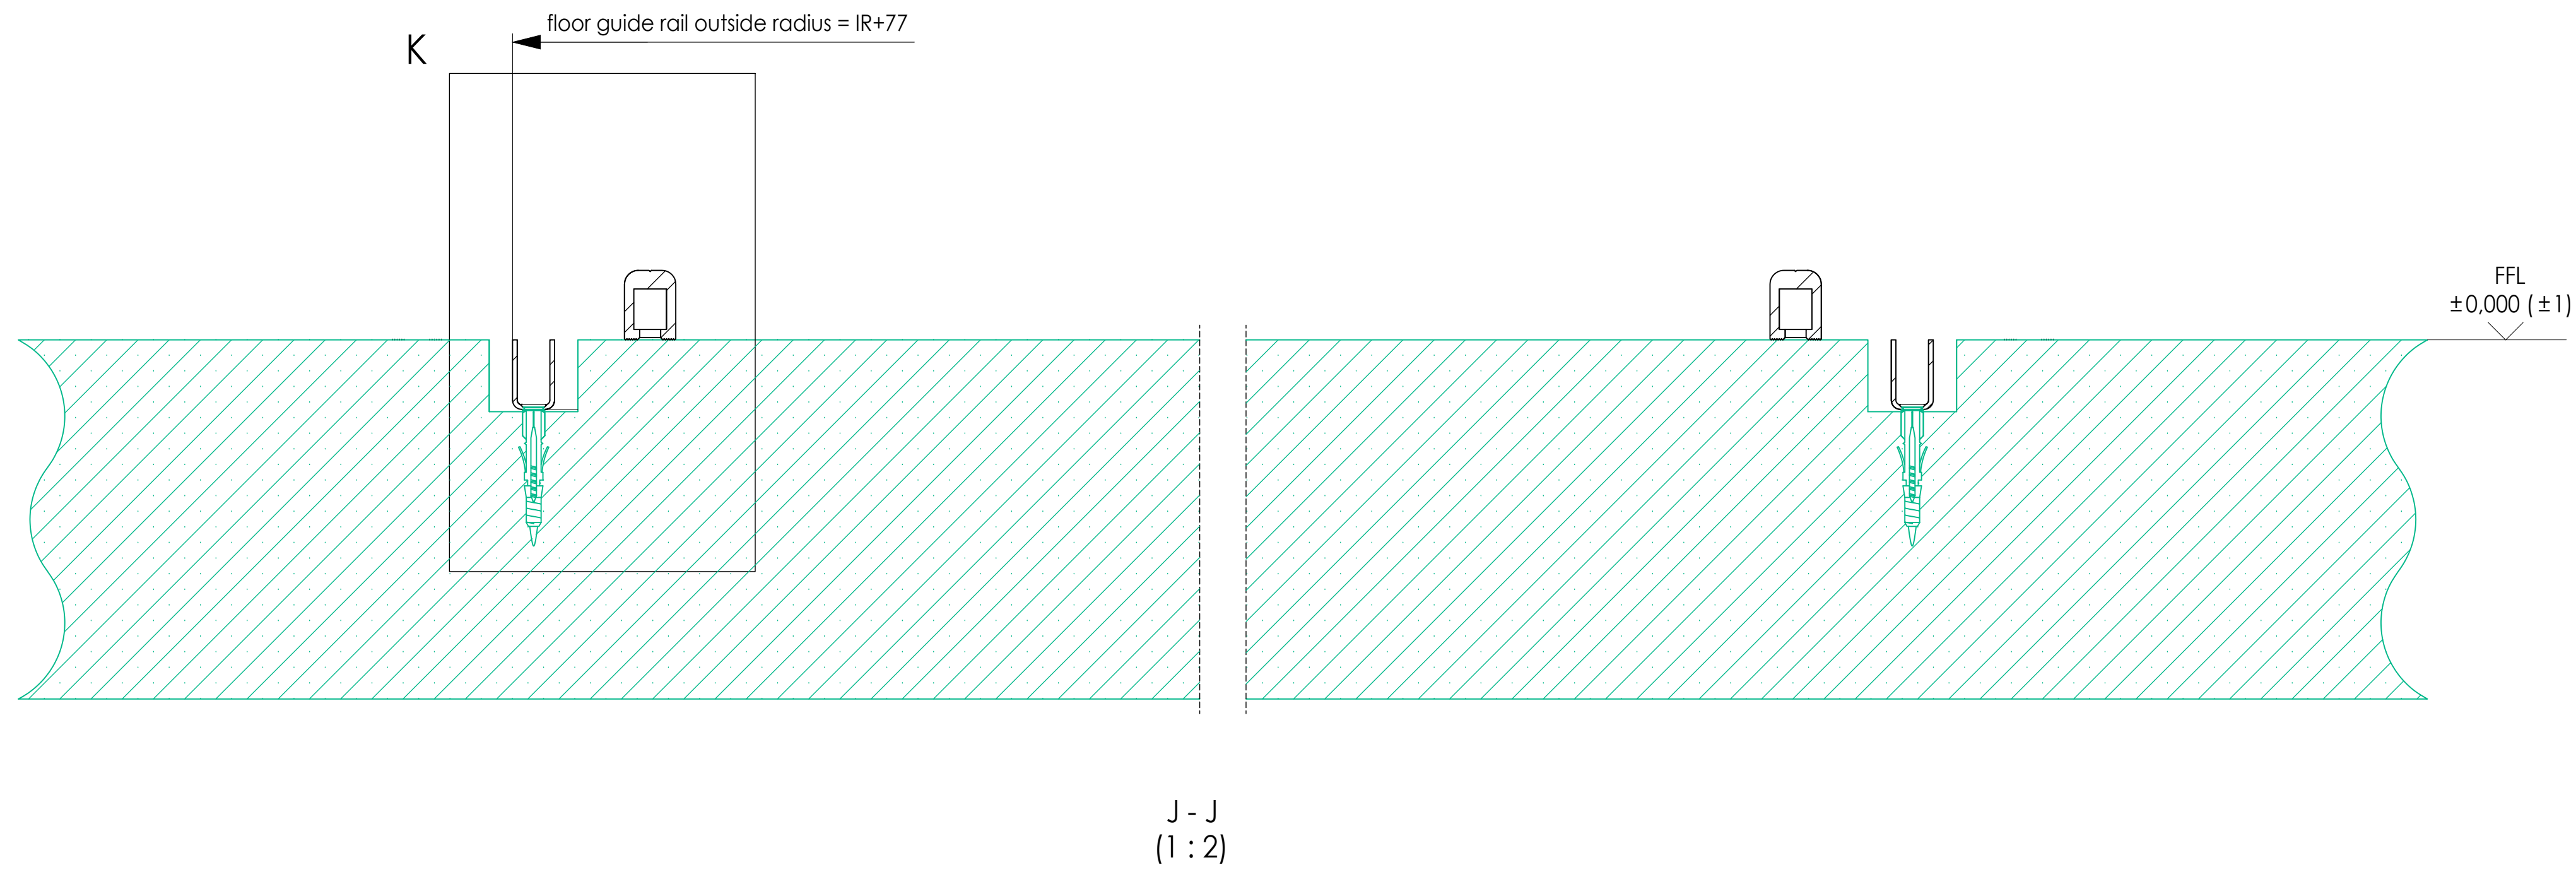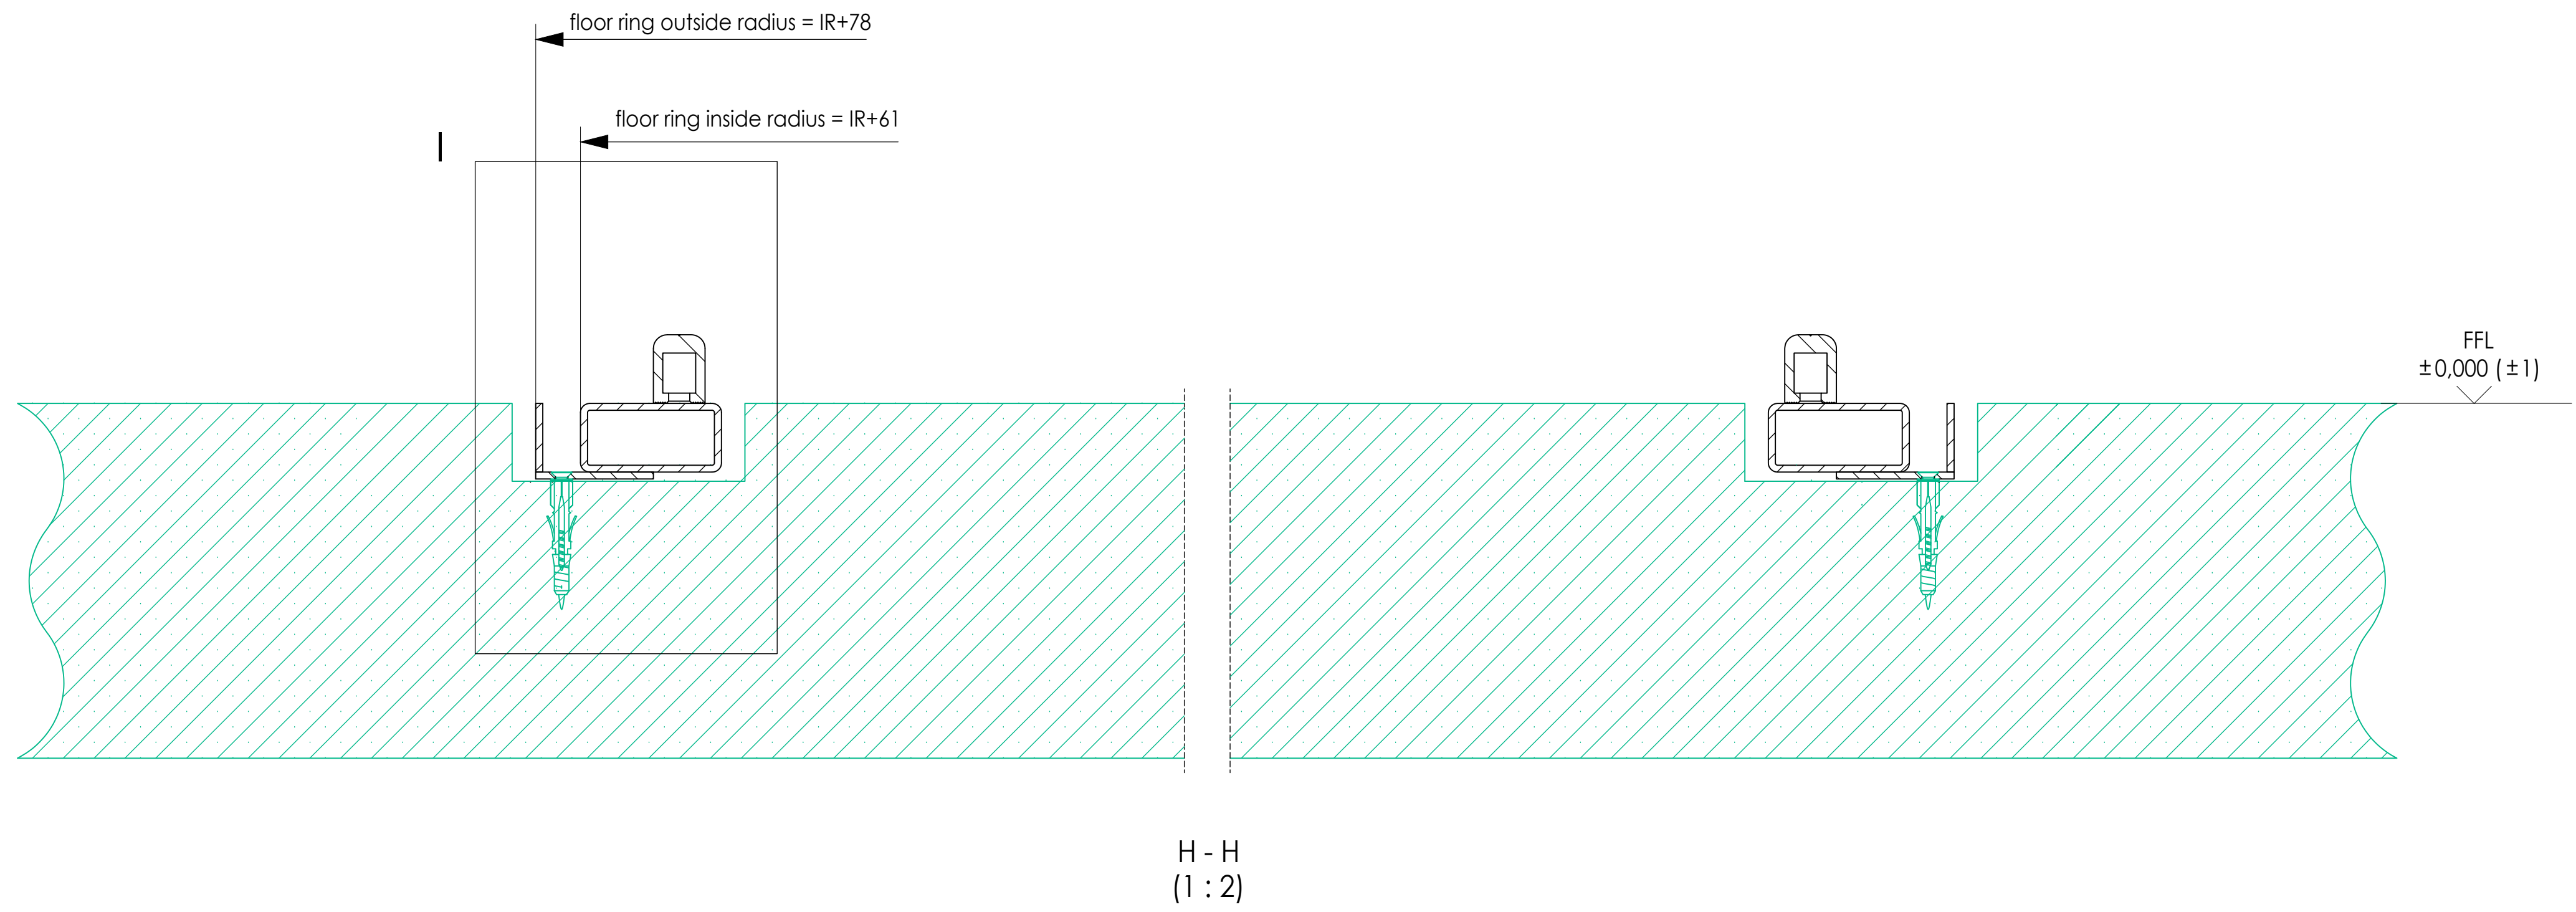

Surface treatment		Material		Remark	
General tolerance	ISO 2768	Prog. method	1:20	Drawn	HNU
Description		Scale	1:20	Date	2022-11-18
ASSA ABLOY		Status	Approved	Rev.	A
CD Concave - ALU 30 [mm]		Size	A0	Sheet	3 (3)
Drawing No.					