

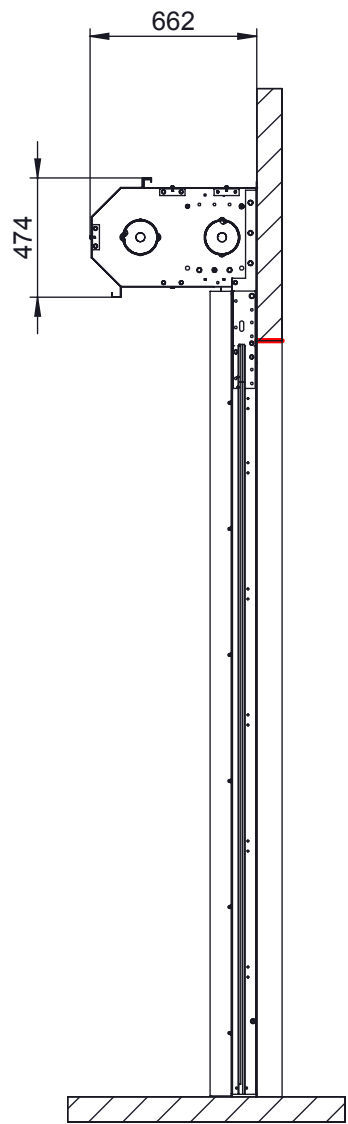
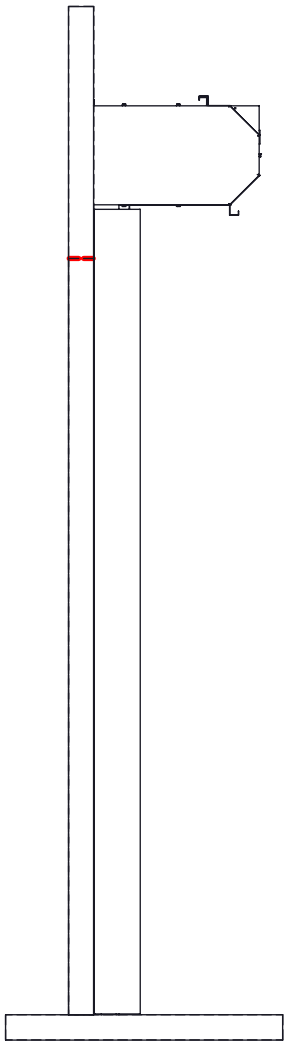


This work is copyright and no part may be reproduced, by any process, nor may any other exclusive right be exercised without the permission of ASSA ABLOY.

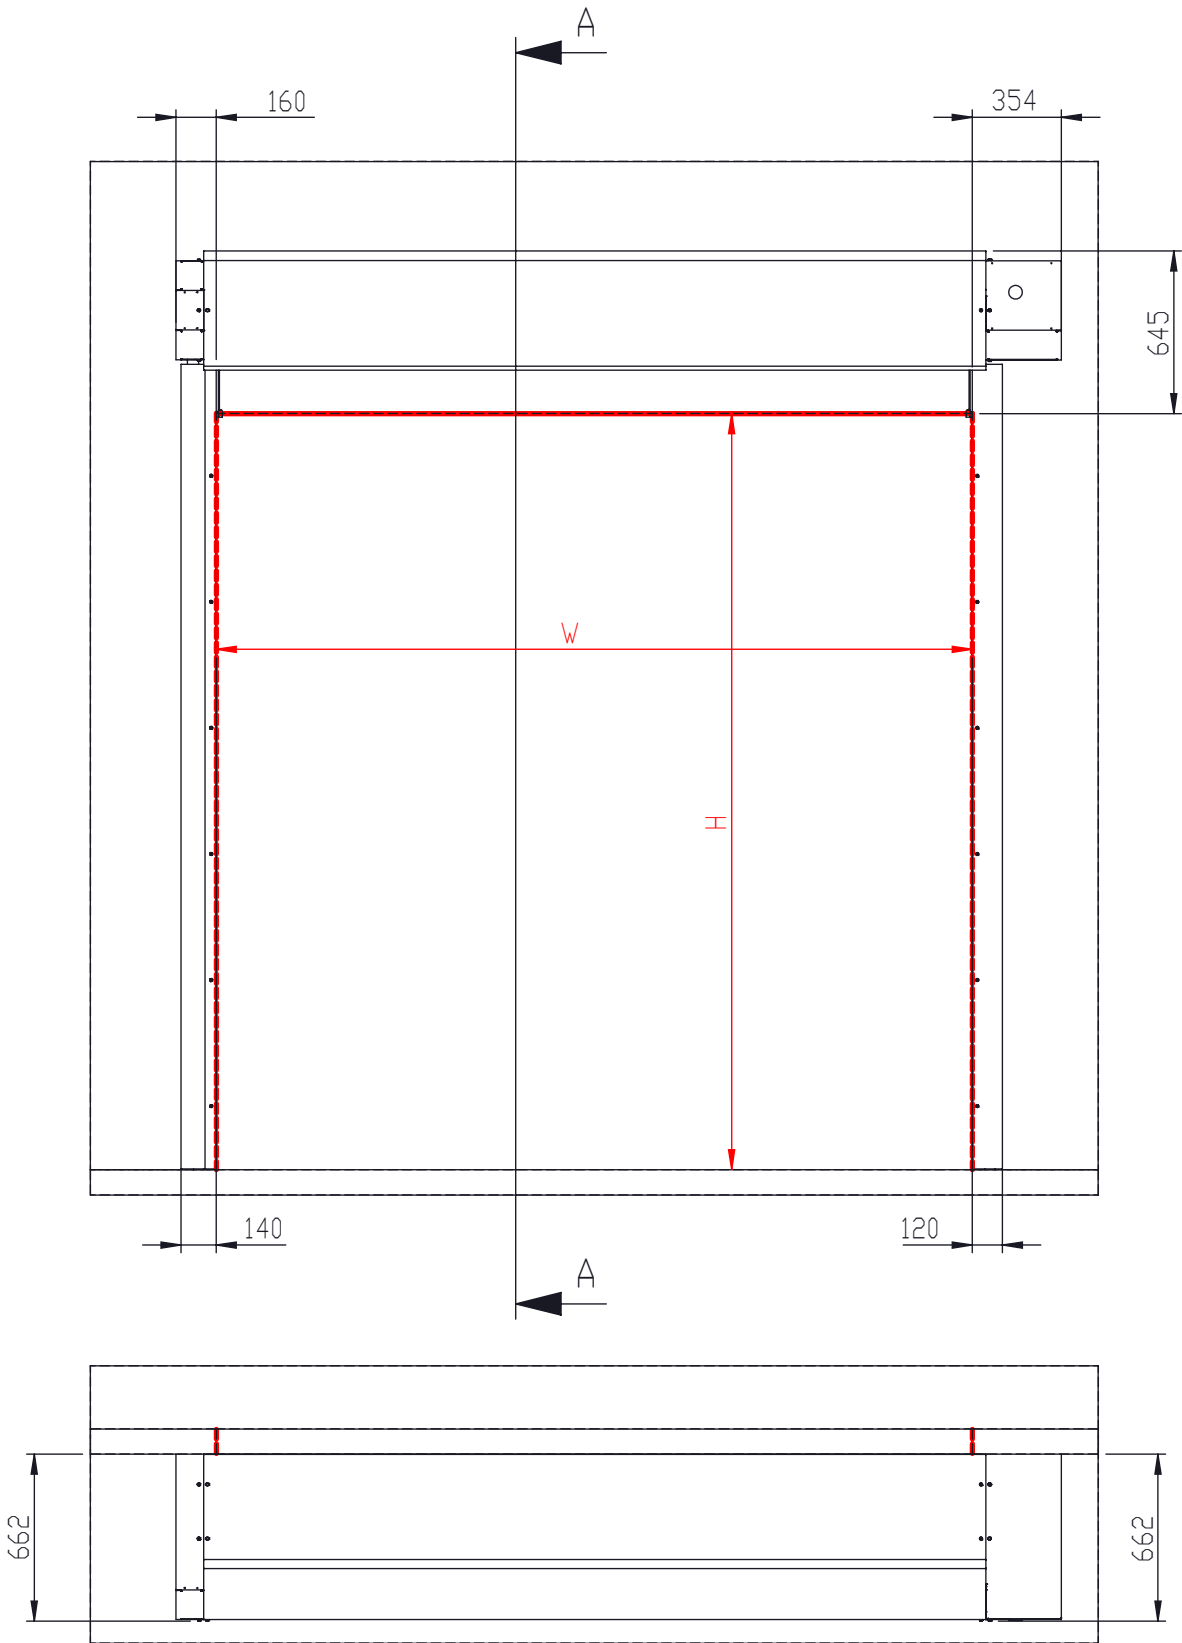

SECTION A-A

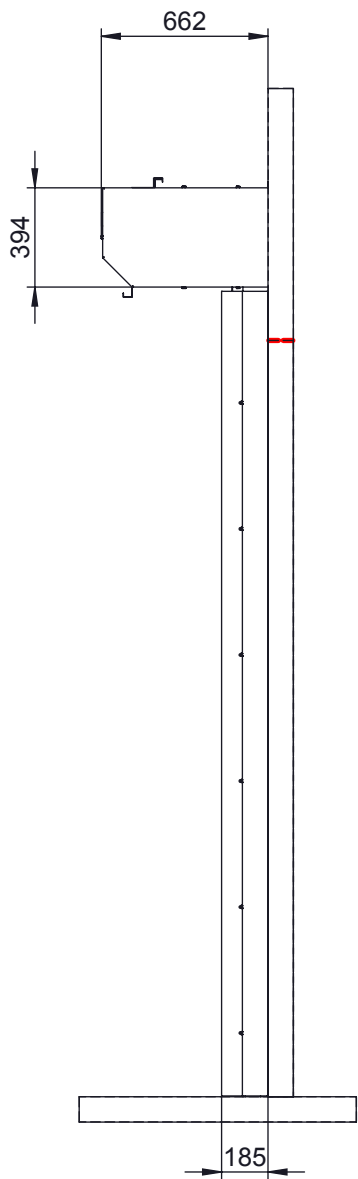

Surface:			Material:			General tolerance:		
Volume:	Weight:	Surface area:	Created (YYYY-MM-DD): 2017-12-05	Designed by: schwatho	Drawn by: schwatho	Scale: 1:30 (A3)	Projection:	
ASSA ABLOY ASSA ABLOY Entrance System HPDS			Door General Drawing, With covers HS9010 PL / HS8010 PL / HS8020 PL			Alternate ID 1413-0136		
						Document ID D000774187-001		Rev.: 4