

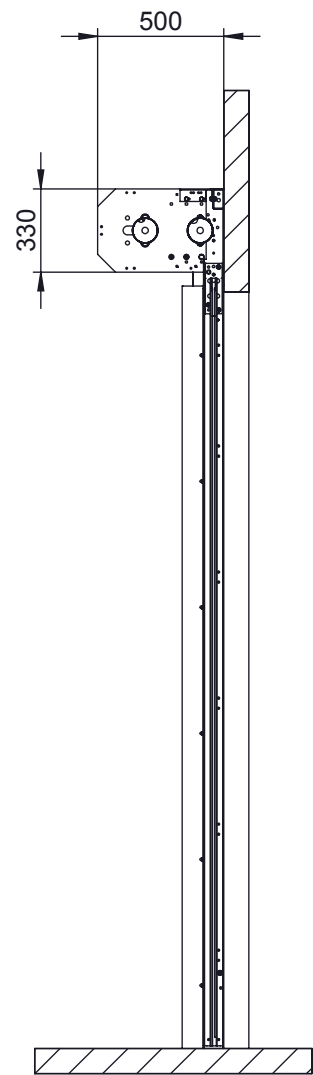



This work is copyright and no part may be reproduced, by any process, nor may any other exclusive right be exercised without the permission of ASSA ABLOY.

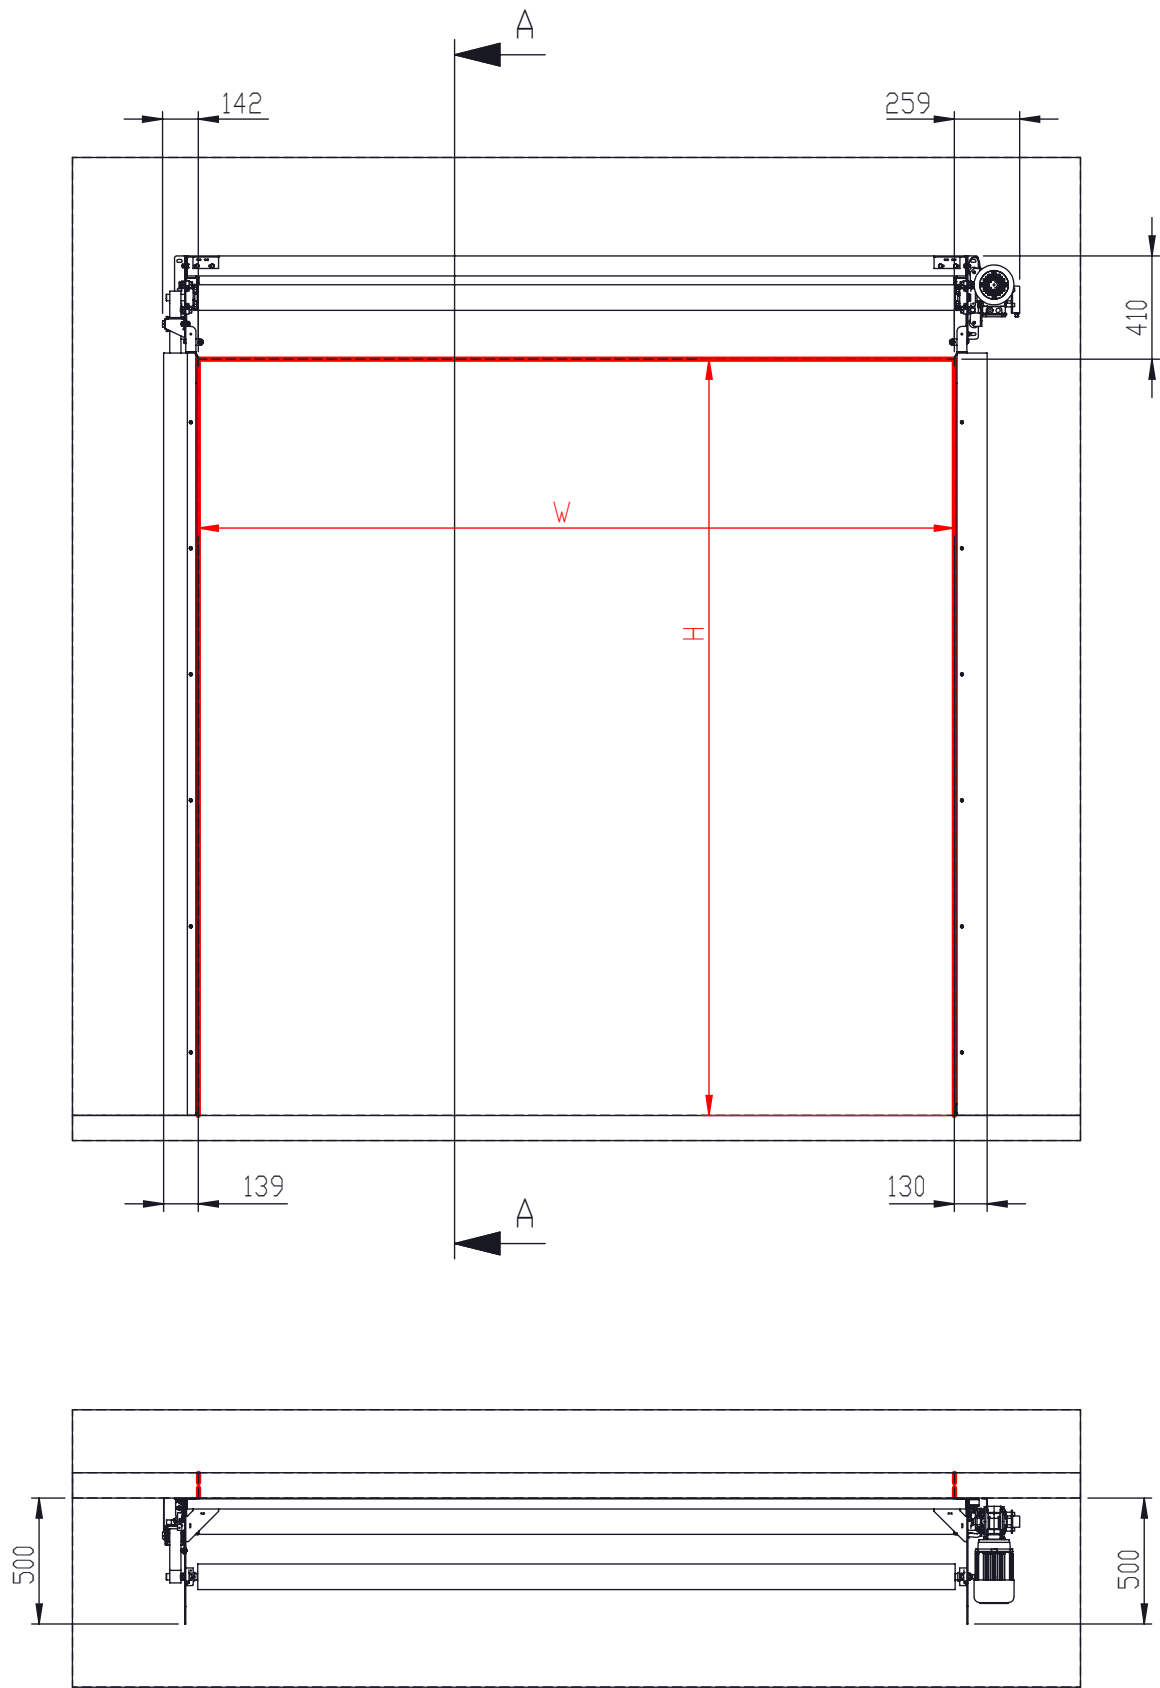

SECTION A-A

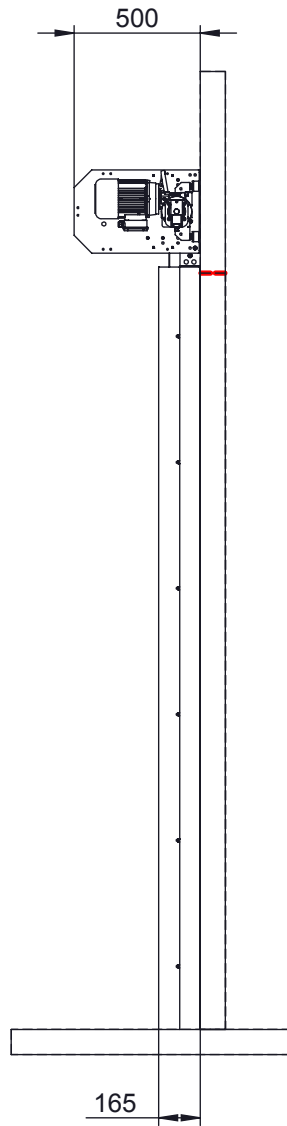

without cover <= 4000 mm

 Surface:			Material:			General tolerance:		
Volume:	Weight:	Surface area:	Created (YYYY-MM-DD): 2017-12-06	Designed by: schwatho	Drawn by: schwatho	Scale: 1:30 (A3)	Projection: 	
<div>ASSA ABLOY</div> <div>ASSA ABLOY Entrance System HPDS</div>			<div>Door</div> <div>General Drawing, without cover ...</div> <div>HS9110 P</div>			Alternate ID 1413-0244		
						Document ID D000774386-001		Rev.: 3