

PATENT PENDING
APPLICATION NO:17462159

SL500 EX-SW	OVERALL FRAME WIDTH (A)	CLEAR DOOR OPENING WIDTH (B)	ACTIVE & SIDELITE LEAF WIDTH (C)	ROUGH OPENING WIDTH (D)	HALF DOOR SIZE (E)
7'	84" [2133.6]	30" [762]	21 3/8" [542.9]	84 1/2" [2146.3]	18 1/8" [460.4]
8'	96" [2438.4]	36" [914.4]	24 3/8" [619.1]	96 1/2" [2451.1]	21 1/8" [536.6]
KEY:	D-1/2" D-[12.7]	[A/2]-12" [A/2]-[304.8]	[A/4]+3/8" [A/4]+[9.5]	A+1/2" A+[12.7]	[A/4]-2 7/8" [A/4]-[73.1]

DIMENSIONS FOR 1/4" [6.4] GLASS:

BASE PACKAGE: QTY 4 EACH

UPPER	OFH-(F+12.38" [314.3])	X	(A/4)-4.500"[114.3]
LOWER	F-14.50" [336.6]	X	(A/4)-4.500"[114.3]

HALF-DOOR: QTY 2 EACH

LOWER F-14.50" [368.3] X E- 4.750" [120.7]

STANDARD PACKAGE CONSISTS OF:

- STANDARD FINISHES:
CLASS 1, .018MM, CLEAR- AA-M12C22A41
CLASS 1, .018MM, DARK BRONZE- AA-M12C22A44
- SL500 BASE PANELS CONSIST OF NARROW STILE RAILS
- 10" BOTTOM RAILS AND 4" MUNTINS
- 1/4" SLOPED GLASS STOPS AND BLOCKS
- FULL THRESHOLD W/ LEAD-UPS
- ECODOOR SEALS WITH SURFACE APPLIED BOTTOM DOOR SWEEPS
- NON-BREAKOUT PANELS AND GUIDES
- FAIL SAFE ELECTRIC LOCK, SEE SHEET AA-81
- PRESENCE SENSORS WITH HEADER MOUNTED WAVE ACTIVATION SENSORS
- SL500 BASE PACKAGE CONSISTS OF ONE POINT LOCK
- 3-POSITION MODE SELECTOR: HOLD OPEN, ON, OFF
- EX PANELS USE MECHANICAL DOOR HOLDERS (OPEN POSITION)
- EX PANELS USE FLUSH BOLTS
- EX PANELS USE CONCEALED BOTTOM DOOR SWEEPS
- SECURITY SWITCHES, SEE SHEET AA-85
- DOOR POSITION SWITCH, SEE SHEET AA-82


OPTIONS AVAILABLE:

- SPECIAL FINISHES (WET & POWDER COAT)
- PACKAGE WILL ACCEPT UPTO 1" INSULATED GLASS, SEE SHEET AA-70
- EX SENSORS, SEE SHEET AA-182
- PUSH PLATES, SEE SHEET AA-185
- WAVE PLATES, SEE SHEET AA-184
- WIRELESS TRANSMITTERS/ RECEIVERS, SEE SHEET AA-186
- EX DOOR HOLDERS, SEE SHEET AA-180
- EX DOOR LOCKING, SEE SHEET AA-181
- SEE SHEET OS-7 FOR ALL OTHER OPTIONS

COMPLIES WITH ANSI/BHMA A156.38 STANDARD FOR LOW
ENERGY POWER OPERATED SLIDING AND FOLDING DOORS.

DWG NO. 1022581											
DRN BY	CAT	DATE	5/12/21	CHK BY	CBG	DATE	8/4/21	REV.	4.0	DATE	11/14/22

ASSA ABLOY

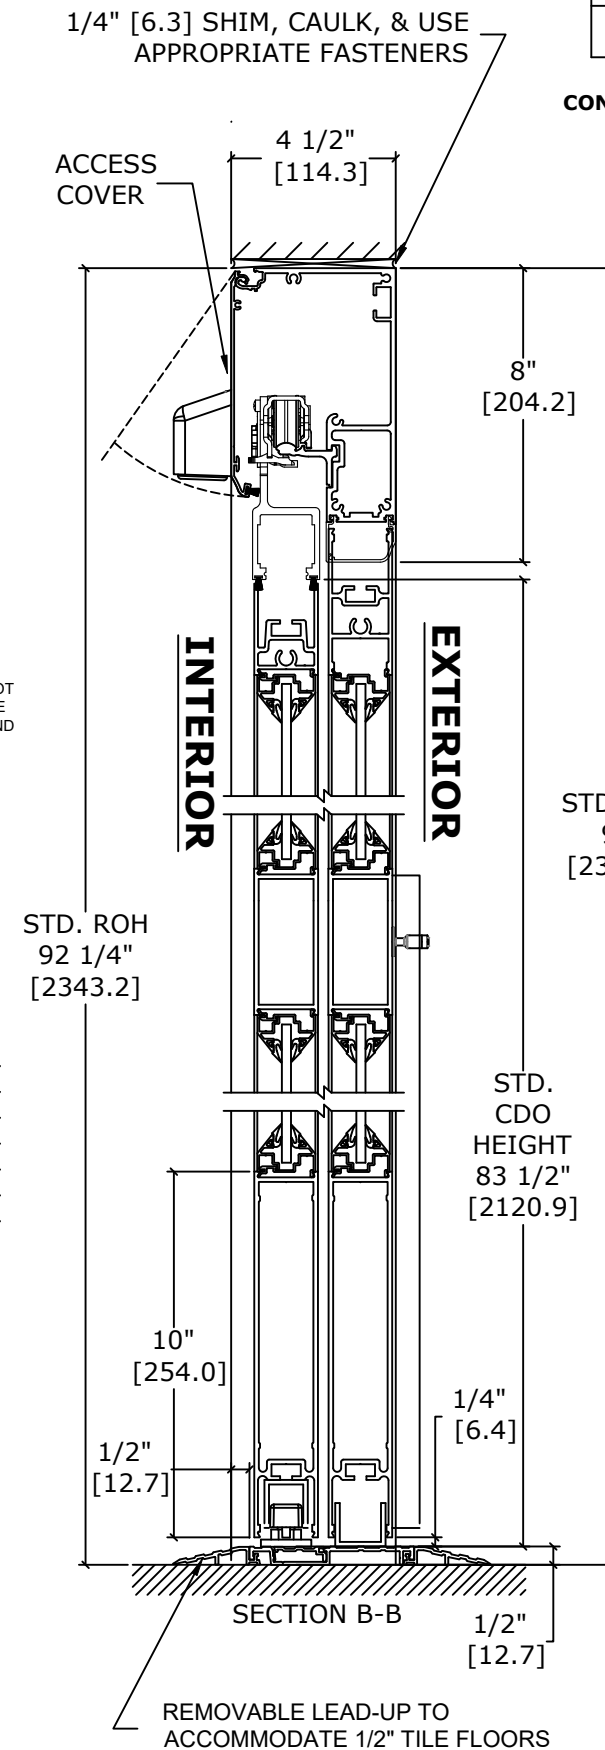

REFER TO RELEVANT [LOCAL, STATE, NATIONAL, OR AHI] BUILDING CODE FOR MIN DOOR HEIGHT & MIN/MAX WIDTH ALLOWABLE FOR EGRESS REQUIREMENT IN CONJUNCTION WITH TABLE.