


ASSA ABLOY

ASSA ABLOY Entrance Systems
1900 Airport Road
Monroe, NC 28110
Phone: 1-866-237-2687
specdesk.na.entrance@assaabloy.com

ASSA ABLOY RD3L - 14'
3 WING
REVOLVING DOOR SYSTEM
SECTION VIEW

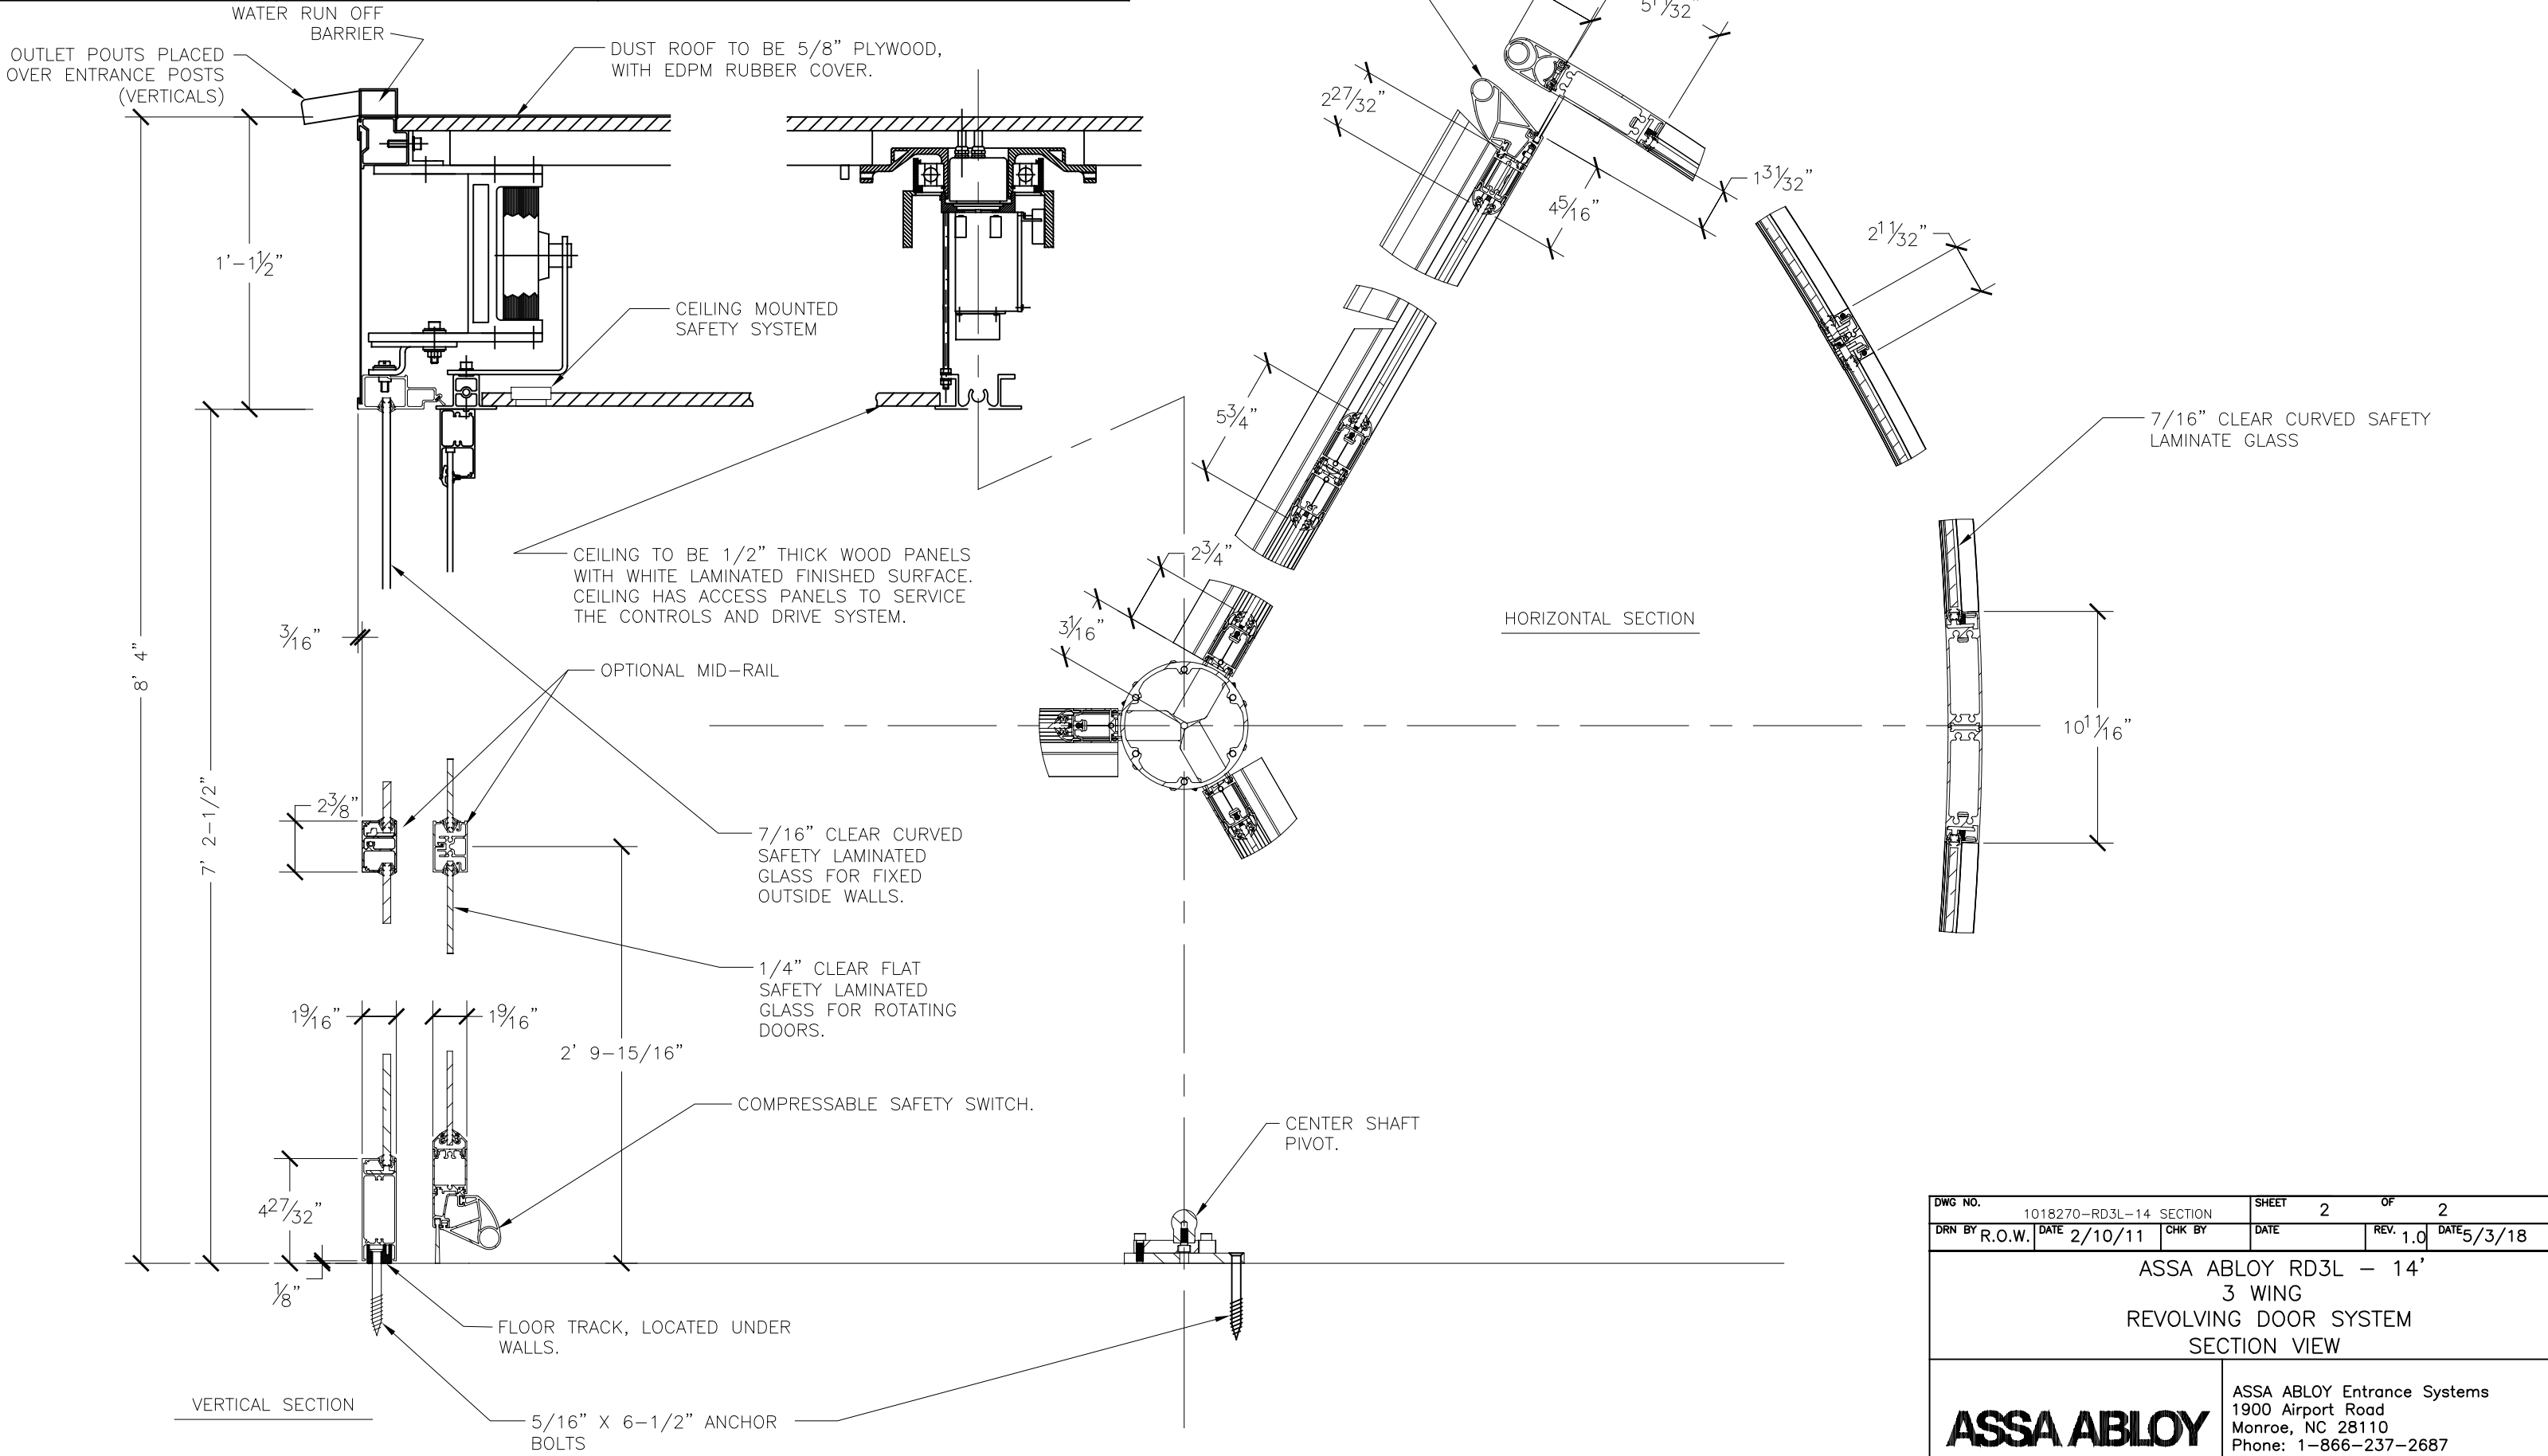

DWG NO.	1018270-RD3L-14 SECTION			SHEET	2	OF	2
DRN BY	R.O.W.	DATE	2/10/11	CHK BY		REV.	1.0
						DATE	5/3/18
ASSA ABLOY RD3L - 14' 3 WING REVOLVING DOOR SYSTEM SECTION VIEW							
ASSA ABLOY				ASSA ABLOY Entrance Systems 1900 Airport Road Monroe, NC 28110 Phone: 1-866-237-2687 specdesk.na.entrance@assaabloy.com			