


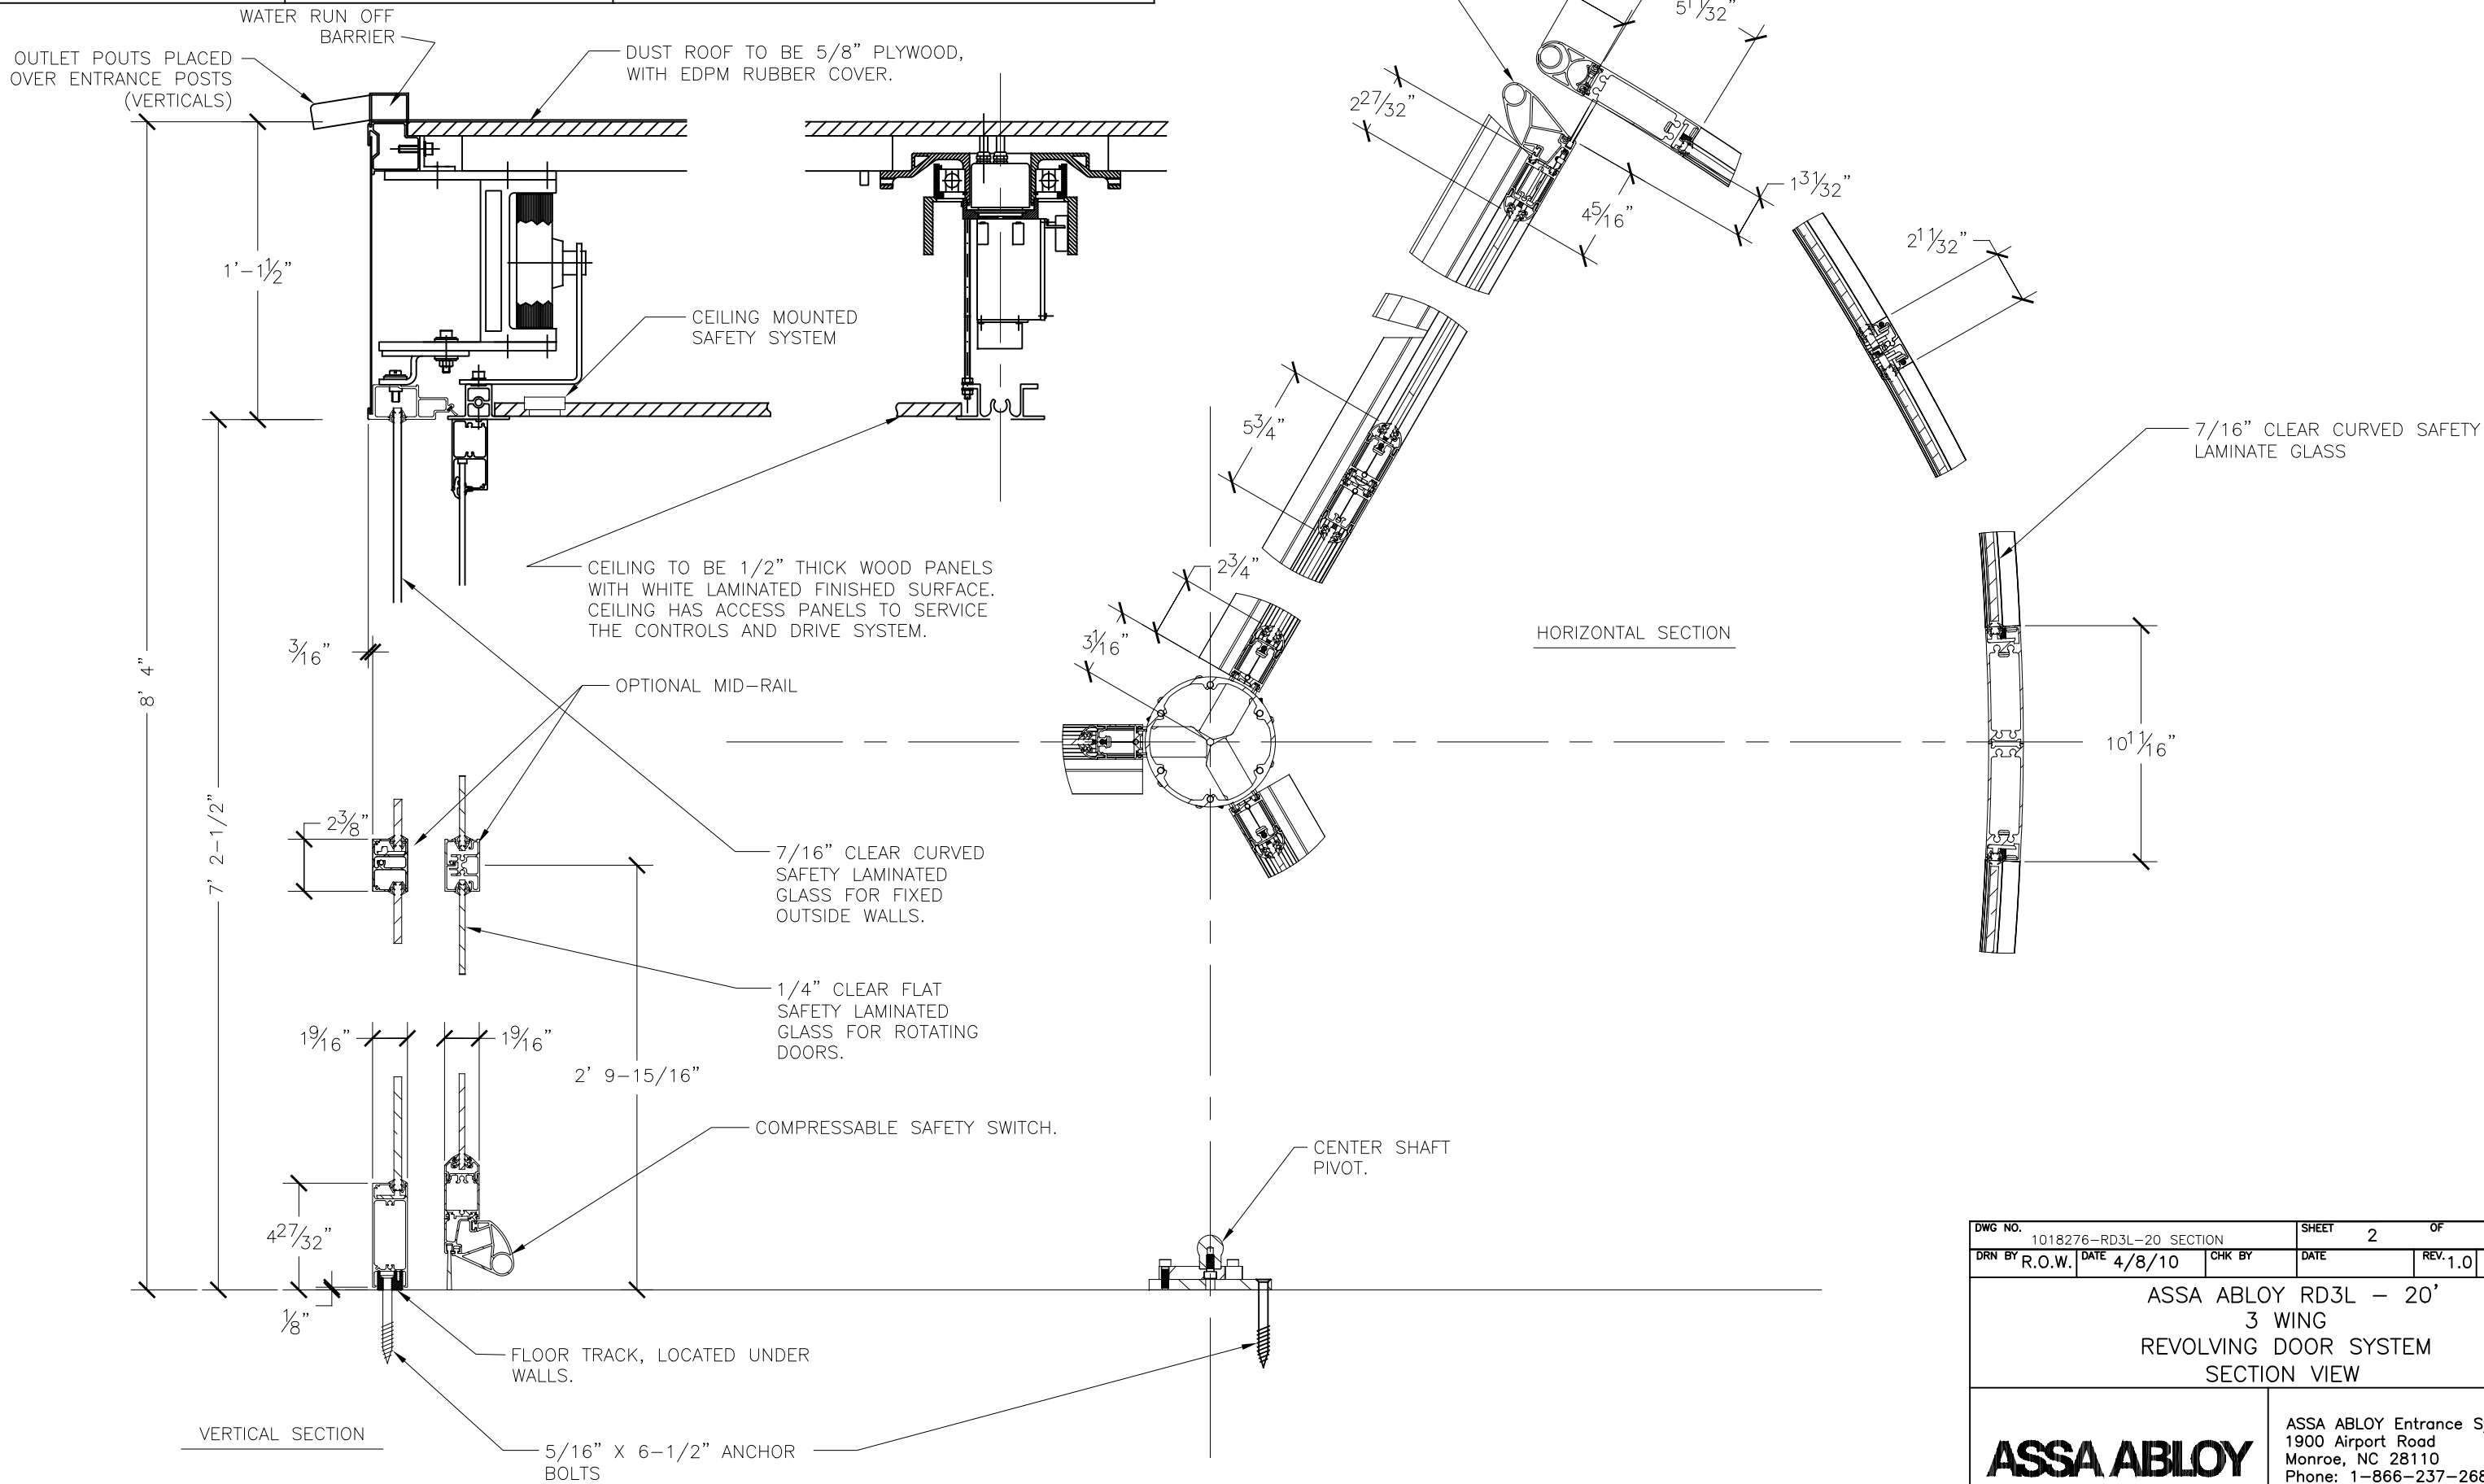

DWG NO. 1018276-RD3L-20 SECTION				SHEET 2 OF 2	
DRN BY R.O.W.	DATE 4/8/10	CHK BY	DATE	REV. 1.0	DATE 5/3/18
ASSA ABLOY RD3L - 20' 3 WING REVOLVING DOOR SYSTEM SECTION VIEW					
ASSA ABLOY			ASSA ABLOY Entrance Systems 1900 Airport Road Monroe, NC 28110 Phone: 1-866-237-2687 specdesk.na.entrance@assaabloy.com		