
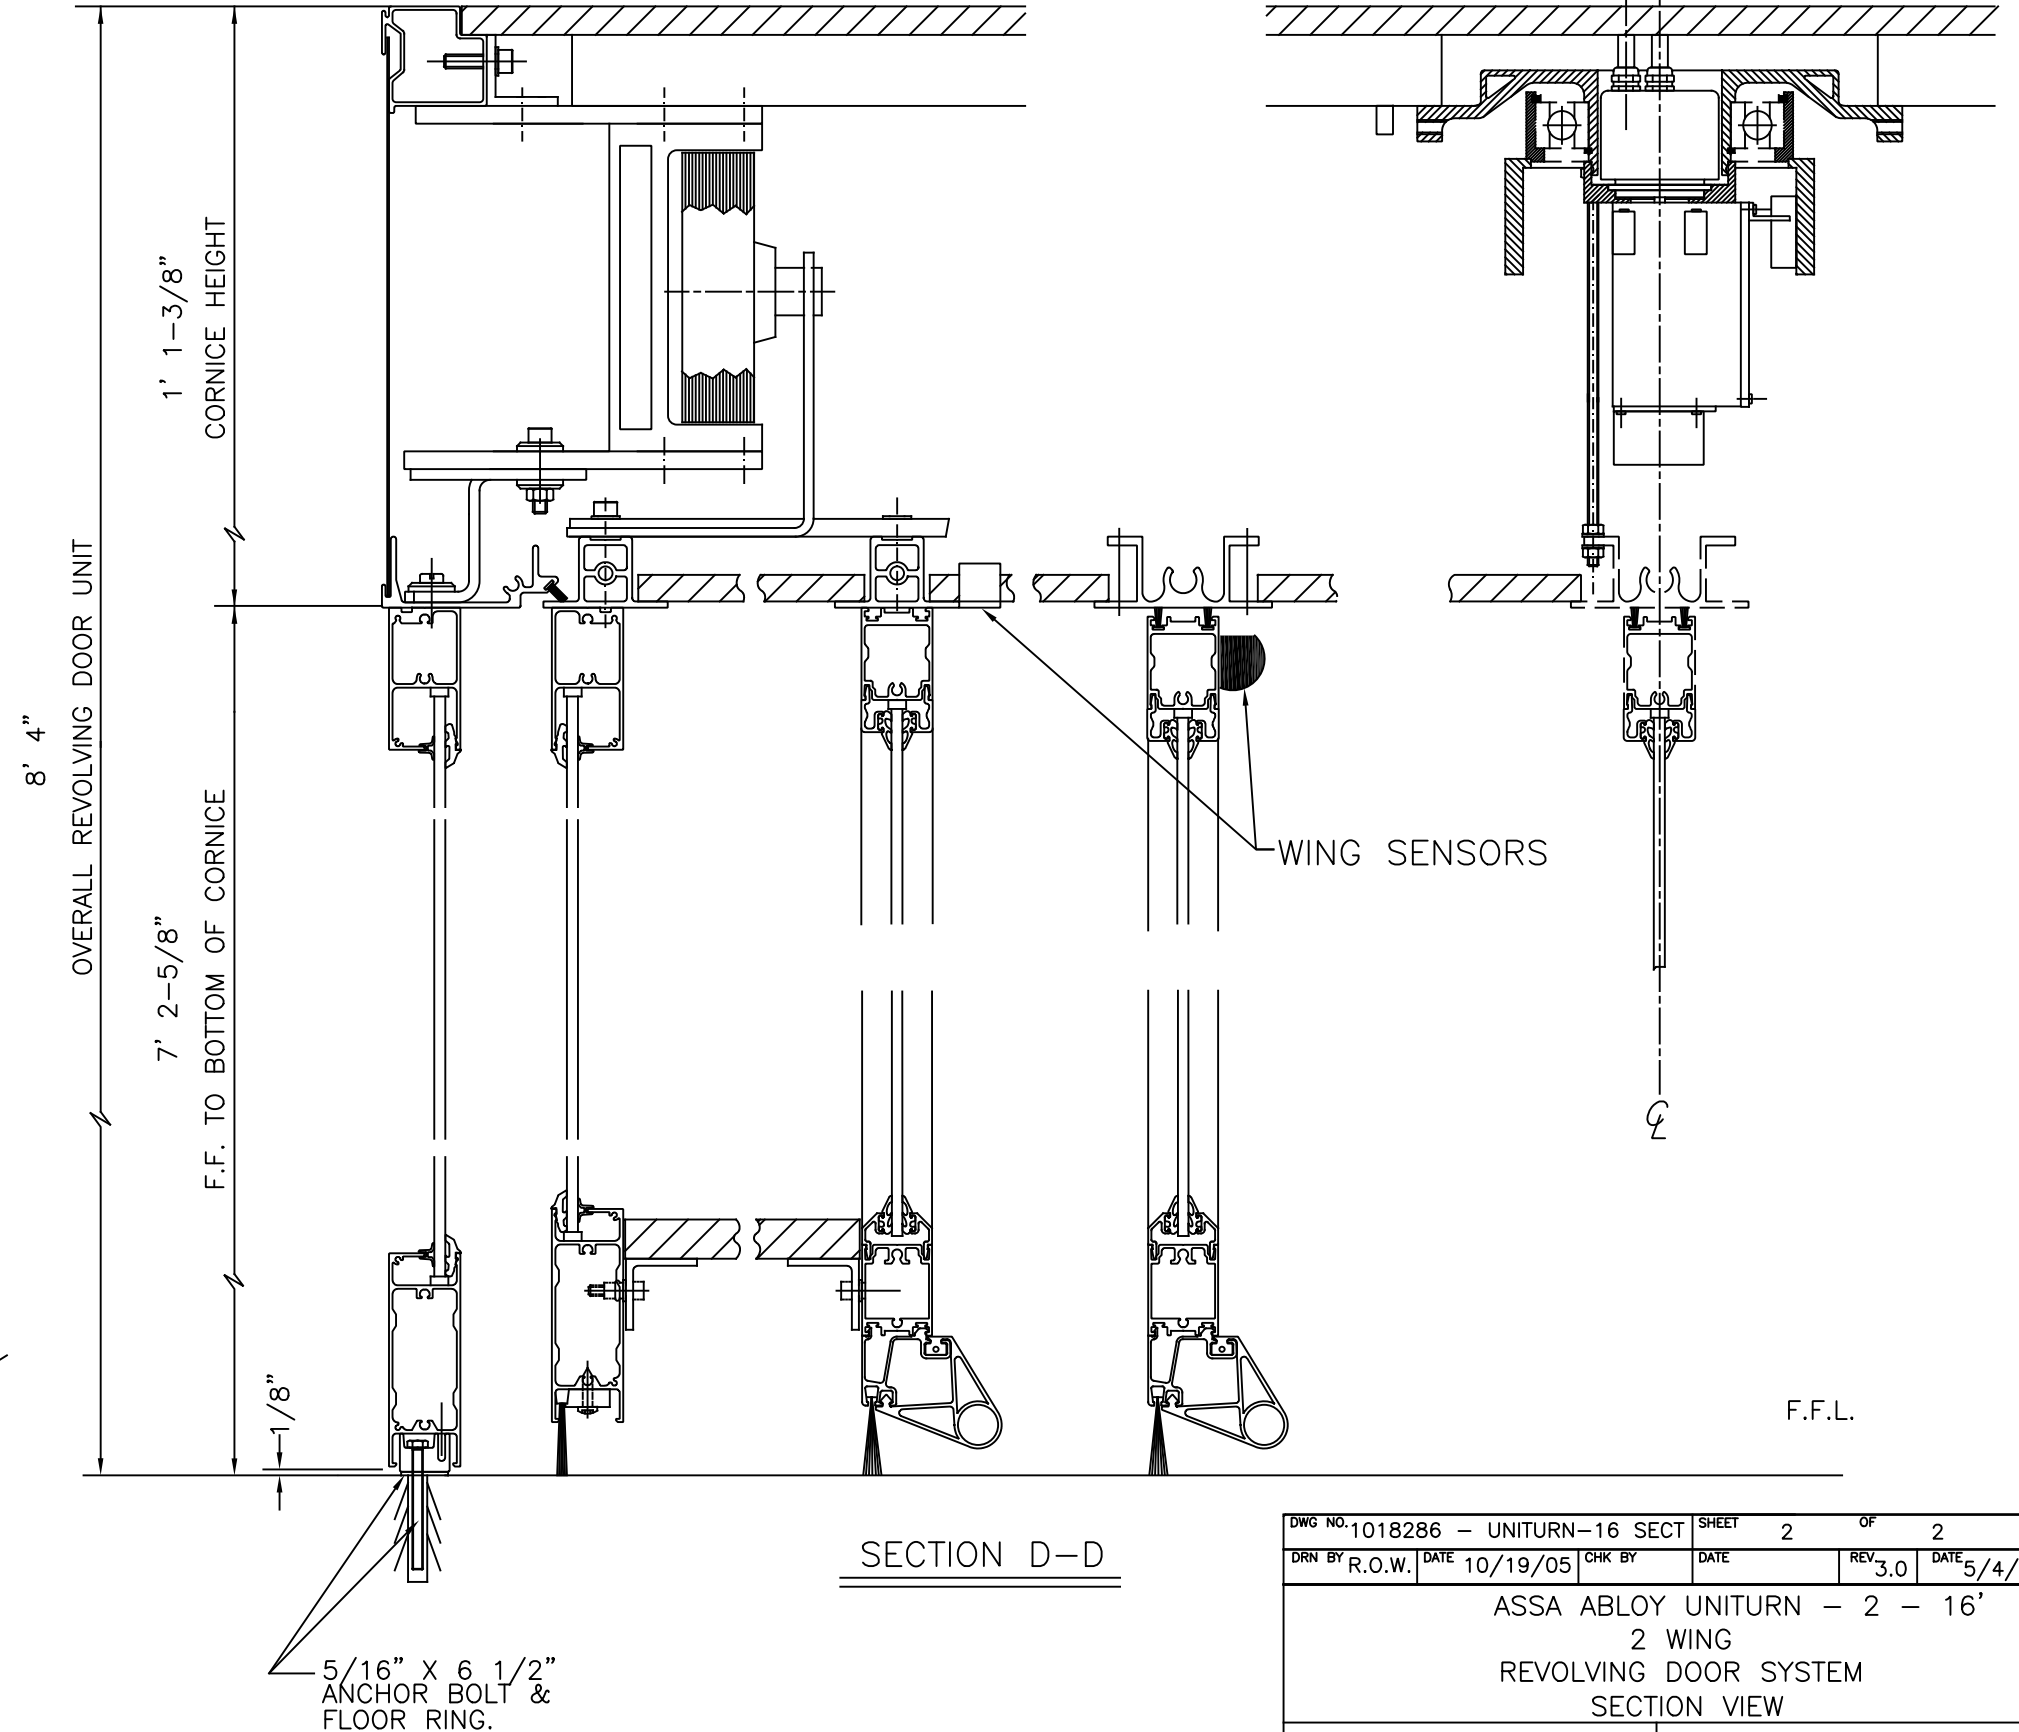


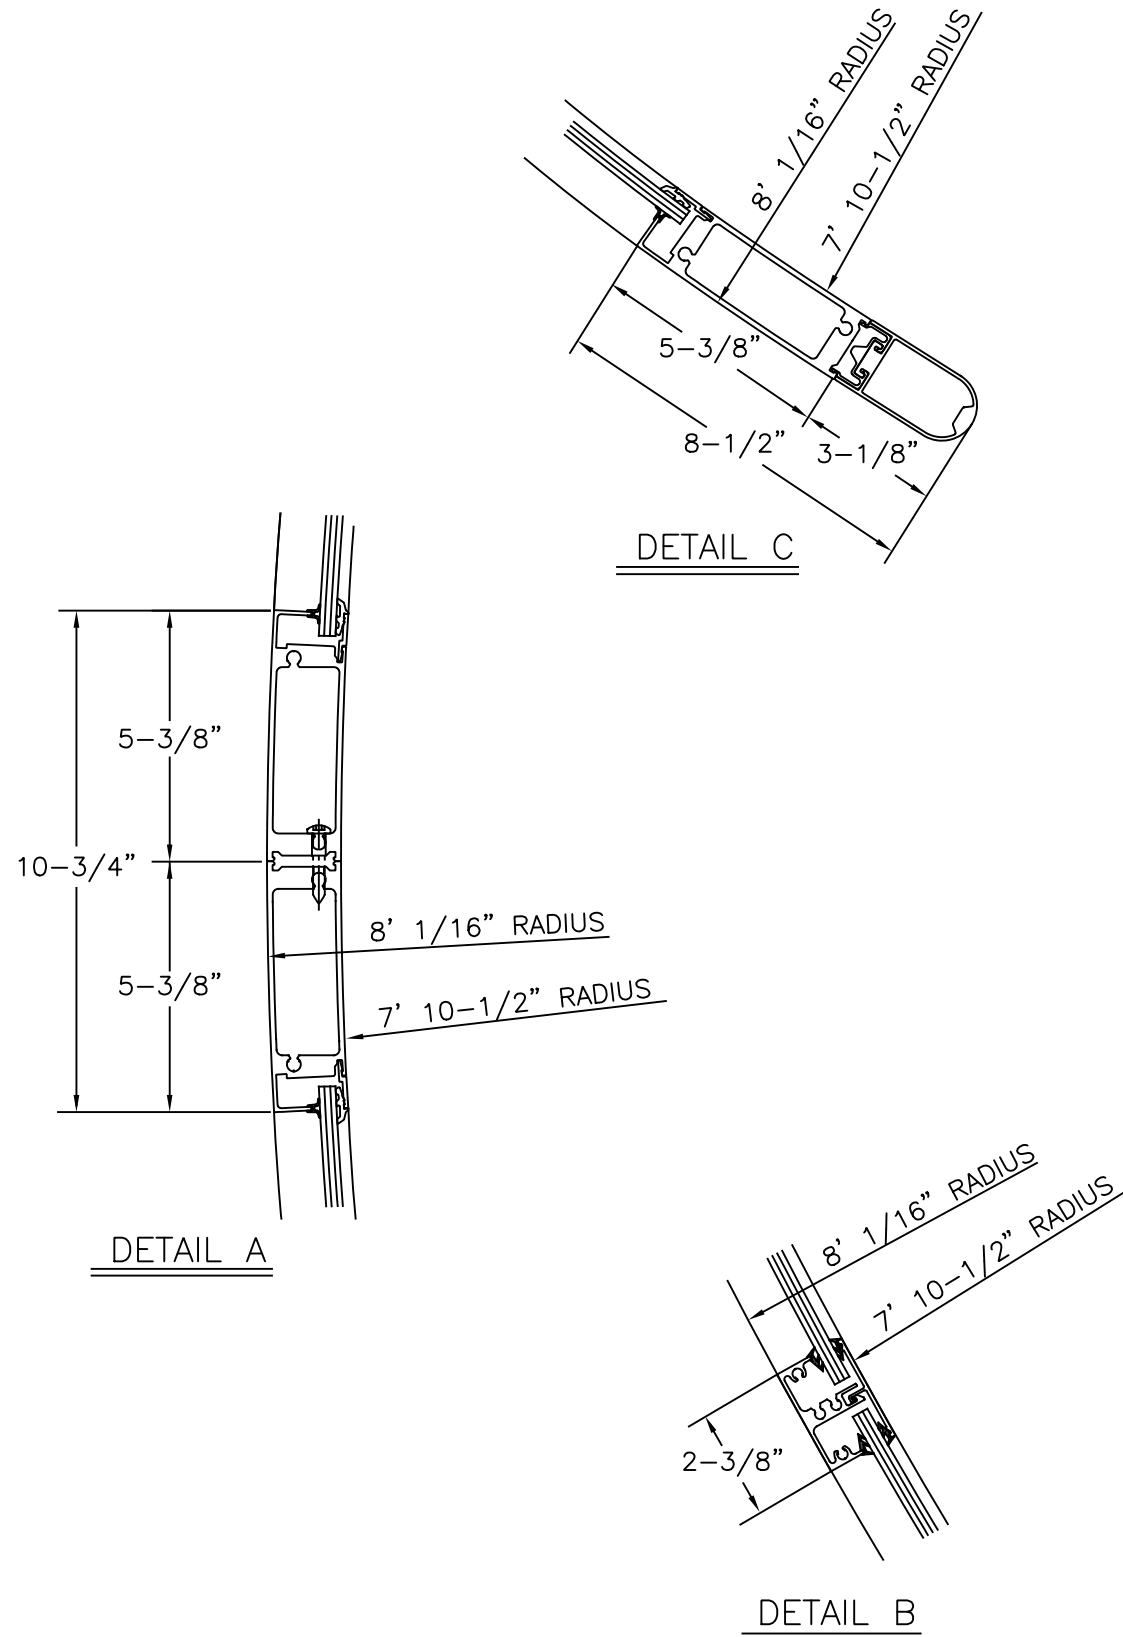

DWG NO. 1018286 — UNITURN-16 SECT				SHEET 2 OF 2	
DRN BY R.O.W.	DATE 10/19/05	CHK BY	DATE	REV. 3.0	DATE 5/4/21
ASSA ABLOY UNITURN — 2 — 16' 2 WING REVOLVING DOOR SYSTEM SECTION VIEW					
ASSA ABLOY			ASSA ABLOY Entrance Systems 1900 Airport Road Monroe, NC 28110 Phone: 1-866-237-2687 specdesk.na.aaes@assaabloy.com		