
ASSA ABLOY

ASSA ABLOY Entrance Systems 1900 Airport Road Monroe, NC 28110 Phone: 1-866-237-2687 specdesk.na.besam@assaabloy.com

ASSA ABLOY SL500 POCKET PACKAGE OVERHEAD CONCEALED FULL BREAKOUT NARROW STILE BI-PART SLIDING DOOR SYSTEM

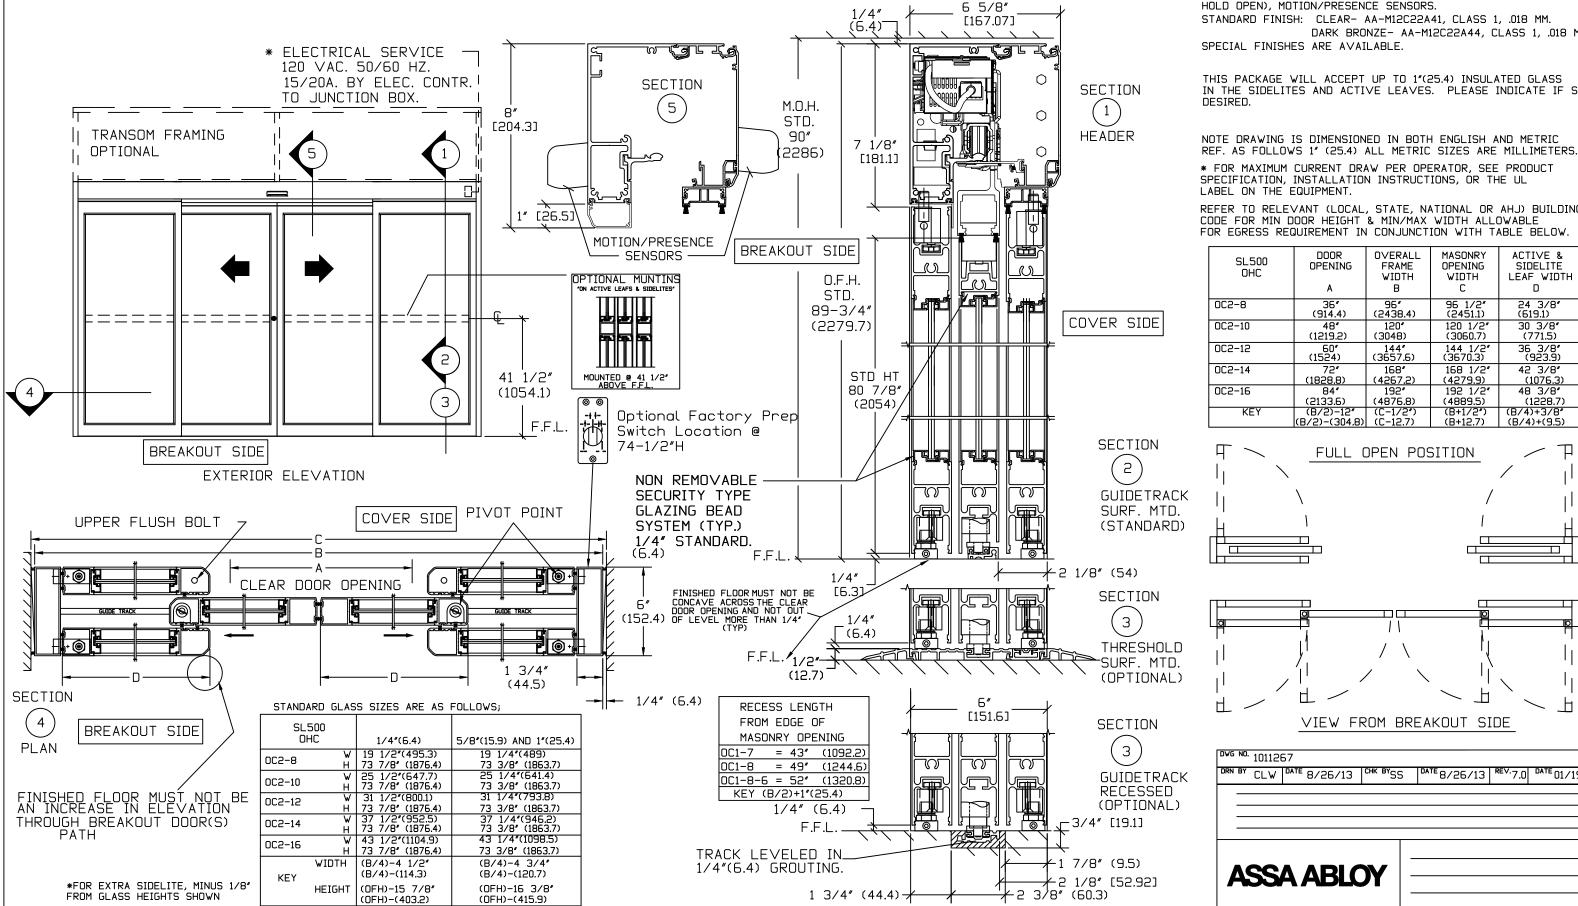

NOTE: THE STANDARD PACKAGE CONSISTS OF: THE AUTOMATIC OPERATOR & WEATHERSTRIP, FRAMES, DOORS & SIDELITES WITH VERTICAL WEATHERSTRIP, EMERGENCY BREAKAWAY & 2-POINT LOCK. INTERIOR SIDELITES WITH TOP FLUSH BOLT LOCKS OPTIONAL POSITION SWITCHES (DIGITAL (3 OR 5) OR KEY (5)),

(OFF-EXIT ONLY-AUTO-REDUCED OPENING-HOLD OPEN, OR OFF, AUTO, HOLD OPEN), MOTION/PRESENCE SENSORS.

DARK BRONZE- AA-M12C22A44, CLASS 1, .018 MM

THIS PACKAGE WILL ACCEPT UP TO 1"(25.4) INSULATED GLASS IN THE SIDELITES AND ACTIVE LEAVES. PLEASE INDICATE IF SO

NOTE DRAWING IS DIMENSIONED IN BOTH ENGLISH AND METRIC

* FOR MAXIMUM CURRENT DRAW PER OPERATOR, SEE PRODUCT SPECIFICATION, INSTALLATION INSTRUCTIONS, OR THE UL

REFER TO RELEVANT (LOCAL, STATE, NATIONAL OR AHJ) BUILDING CODE FOR MIN DOOR HEIGHT & MIN/MAX WIDTH ALLOWABLE FOR EGRESS REQUIREMENT IN CONJUNCTION WITH TABLE BELOW.

SL500 OHC	DOOR OPENING A	OVERALL FRAME WIDTH B	MASONRY OPENING WIDTH C	ACTIVE & SIDELITE LEAF WIDTH D
OC2-8	36"	96"	96 1/2"	24 3/8"
	(914.4)	(2438.4)	(2451.1)	(619.1)
OC2-10	48 ″	120 ″	120 1/2 *	30 3/8 "
	(1219.2)	(3048)	(3060.7)	(771.5)
OC2-12	60 ″	144 ″	144 1/2"	36 3/8 "
	(1524)	(3657.6)	(3670.3)	(923.9)
OC2-14	72 "	168 "	168 1/2 "	42 3/8"
	(1828.8)	(4267.2)	(4279.9)	(1076.3)
0C2-16	84"	192 "	192 1/2 *	48 3/8 "
	(2133.6)	(4876.8)	(4889.5)	(1228.7)
KEY	(B/2)-12 "	(C-1/2*)	(B+1/2")	(B/4)+3/8"
	(B/2)-(304.8)	(C-12.7)	(B+12.7)	(B/4)+(9.5)

