

ASSA ABLOY SL500 POCKET PACKAGE OVERHEAD CONCEALED FULL BREAKOUT NARROW STILE SINGLE SLIDE DOOR SYSTEM

NOTE: THE STANDARD PACKAGE CONSISTS OF:
THE AUTOMATIC OPERATOR & WEATHERSTRIP. FRAMES. DOORS & SIDELITES WITH VERTICAL WEATHERSTRIP, EMERGENCY BREAKAWAY & 1-POINT LOCK. INTERIOR SIDELITES WITH TOP FLUSH BOLT LOCKS, OPTIONAL POSITION SWITCHES (DIGITAL (3 OR 5) OR KEY (5)), (OFF-EXIT ONLY-AUTO-REDUCED OPENING-HOLD OPEN, OR OFF, AUTO, HOLD OPEN), MOTION/PRESENCE SENSORS.
STANDARD FINISH: CLEAR- AA-M12C22A41, CLASS 1, .018 MM.
DARK BRONZE- AA-M12C22A44, CLASS 1, .018 MM
SPECIAL FINISHES ARE AVAILABLE.



THIS PACKAGE WILL ACCEPT UP TO 1"(25.4) INSULATED GLASS IN THE SIDELITES AND ACTIVE LEAVES. PLEASE INDICATE IF SO DESIRED.

NOTE DRAWING IS DIMENSIONED IN BOTH ENGLISH AND METRIC REF. AS FOLLOWS 1" (25.4) ALL METRIC SIZES ARE MILLIMETERS.

* FOR MAXIMUM CURRENT DRAW PER OPERATOR, SEE PRODUCT SPECIFICATION, INSTALLATION INSTRUCTIONS, OR THE UL LABEL ON THE EQUIPMENT.

REFER TO RELEVANT (LOCAL, STATE, NATIONAL OR AHJ) BUILDING CODE FOR MIN DOOR HEIGHT & MIN/MAX WIDTH ALLOWABLE FOR EGRESS REQUIREMENT IN CONJUNCTION WITH TABLE BELOW.

SL500 OHC	DOOR OPENING A	OVERALL FRAME WIDTH B	MASONRY OPENING WIDTH C	ACTIVE & SIDELITE LEAF WIDTH D
7'	35 1/4" (895.4)	84" (2133.6)	84 1/2" (2146.3)	41 1/2" (1054.1)
8'	41 1/4" (1047.8)	96" (2438.4)	96 1/2" (2451.1)	47 1/2" (1206.5)
8'-6"	44 1/4" (1124)	102" (2590.8)	102 1/2" (2603.5)	50 1/2" (1282.7)
9'	47 1/4" (1200.2)	108" (2743.2)	108 1/2" (2755.9)	53 1/2" (1358.9)
KEY	(B/2)-5 3/4" (B/2)-(171.5)	(C-1/2") (C-12.7)	(B+1/2") (B+12.7)	(B/2)-1/2" (B/2)-(12.7)

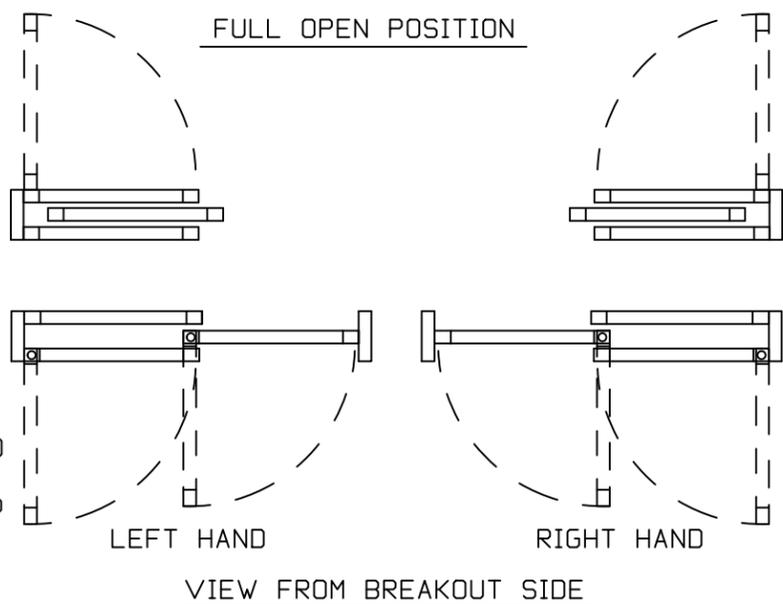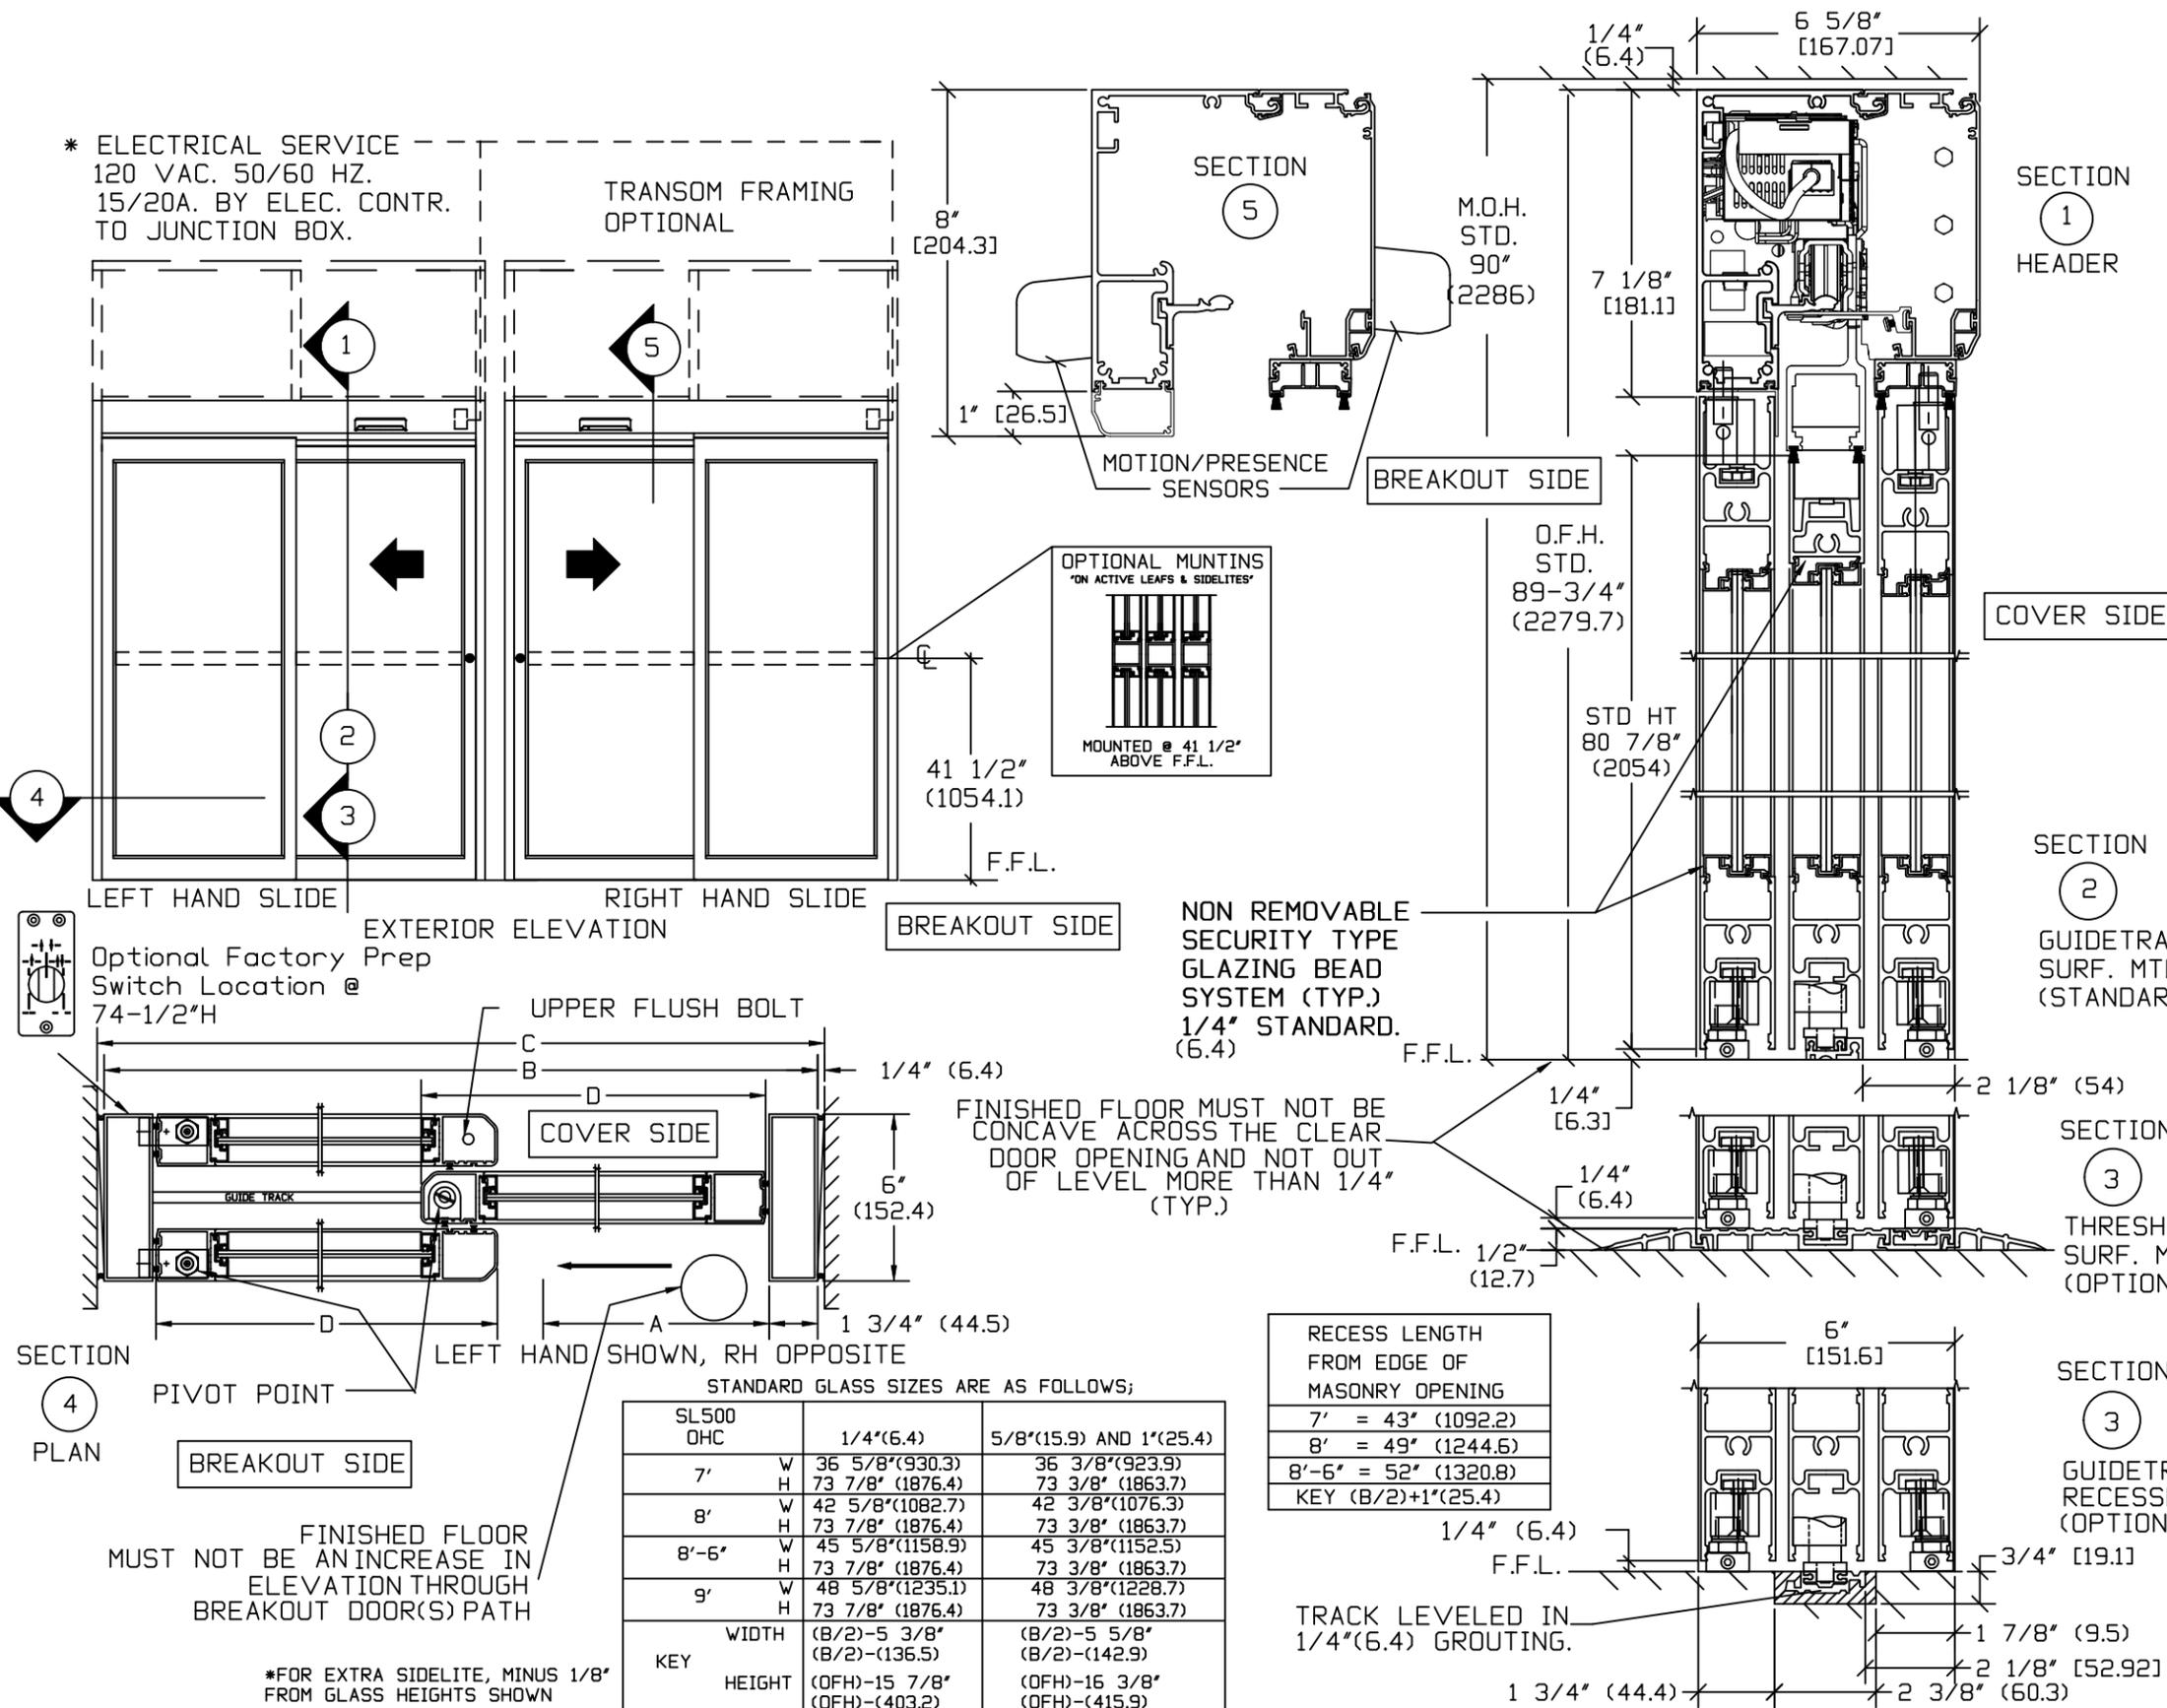

STANDARD GLASS SIZES ARE AS FOLLOWS;

SL500 OHC	1/4"(6.4)	5/8"(15.9) AND 1"(25.4)
7'	W 36 5/8"(930.3) H 73 7/8" (1876.4)	W 36 3/8"(923.9) H 73 3/8" (1863.7)
8'	W 42 5/8"(1082.7) H 73 7/8" (1876.4)	W 42 3/8"(1076.3) H 73 3/8" (1863.7)
8'-6"	W 45 5/8"(1158.9) H 73 7/8" (1876.4)	W 45 3/8"(1152.5) H 73 3/8" (1863.7)
9'	W 48 5/8"(1235.1) H 73 7/8" (1876.4)	W 48 3/8"(1228.7) H 73 3/8" (1863.7)
KEY	WIDTH (B/2)-5 3/8" (B/2)-(136.5) HEIGHT (OFH)-15 7/8" (OFH)-(403.2)	WIDTH (B/2)-5 5/8" (B/2)-(142.9) HEIGHT (OFH)-16 3/8" (OFH)-(415.9)

DWG NO. 1011266

DRN BY	CLW	DATE	8/26/13	CHK BY	SS	DATE	8/26/13	REV	7.0	DATE	01/19/22
--------	-----	------	---------	--------	----	------	---------	-----	-----	------	----------

ASSA ABLOY