
**ASSA ABLOY** 

ASSA ABLOY Entrance Systems 1900 Airport Road Monroe, NC 28110 Phone: 1-866-237-2687 specdesk.na.besam@assaabloy.com

## ASSA ABLOY SL500

SURFACE APPLIED ACTIVE LEAVES ONLY
NARROW STILE BI-PART SLIDING DOOR SYSTEM

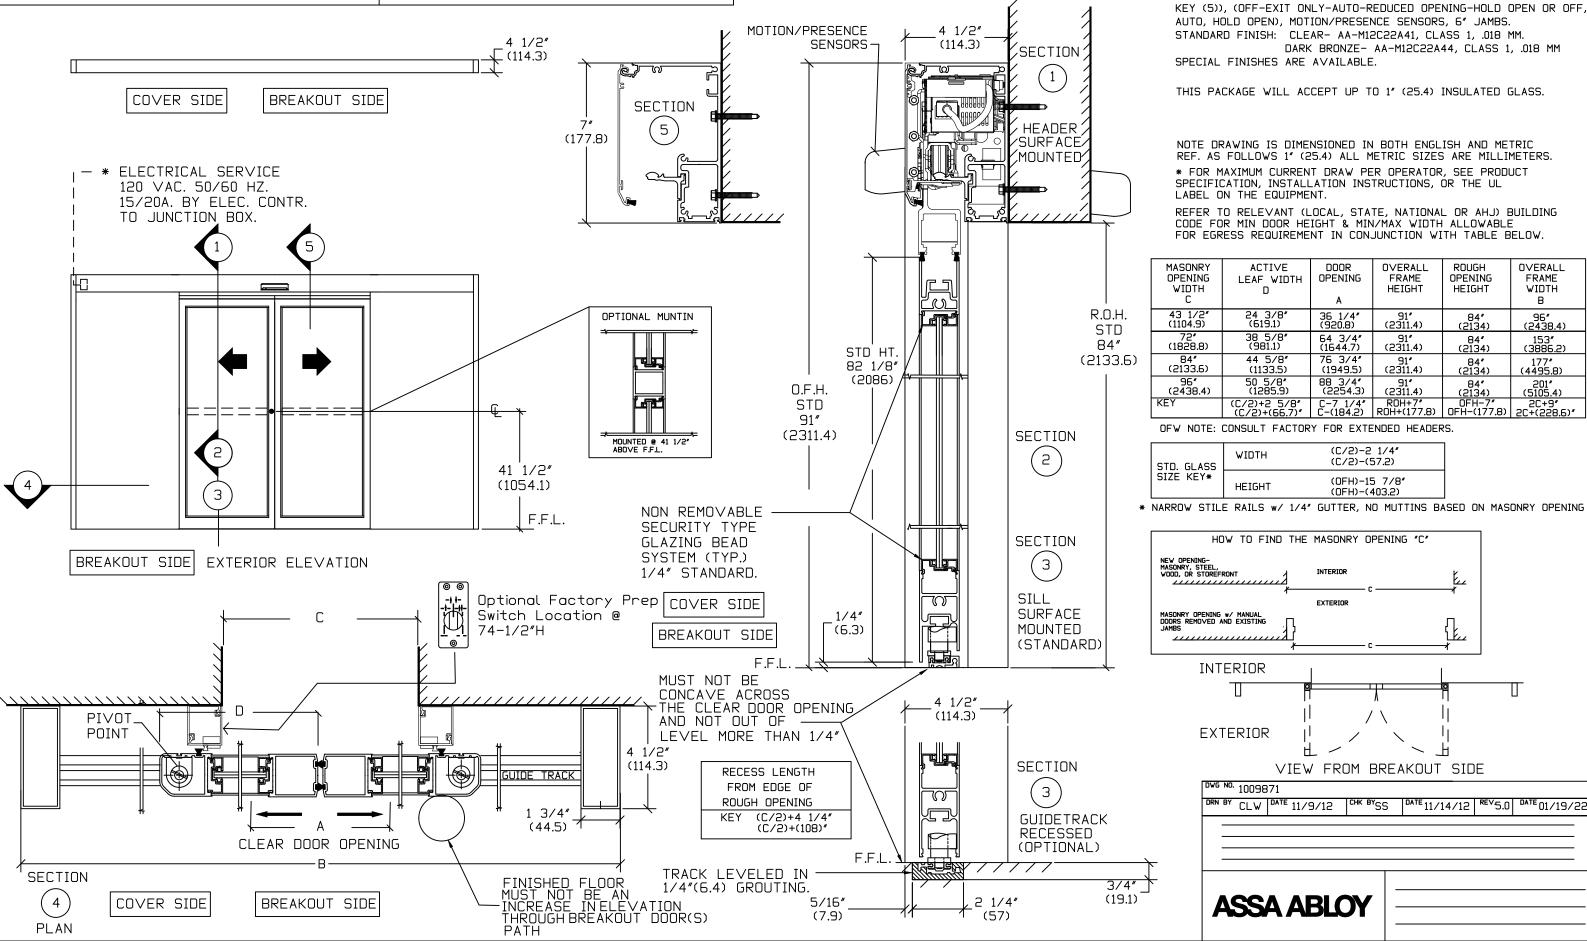

NOTE: THE STANDARD PACKAGE CONSISTS OF:

VERTICAL WEATHERSTRIP, EMERGENCY BREAKAWAY

THE AUTOMATIC OPERATOR & WEATHERSTRIP. FRAMES. DOORS WITH

& 2-POINT LOCK. OPTIONAL POSITION SWITCHES (DIGITAL (3 OR 5) OR