


MODEL NO.	OVERALL FRAME WIDTH (A)	CLEAR DOOR OPENING (B)	BREAKOUT OPENING (C)	ACTIVE & SIDELITE LEAF WIDTH (D)	ROUGH OPENING WIDTH (E)
VMT6FBOT-10	120" [3048.0]	61 13/16" [1569.6]	96 1/2" [2451.1]	21 1/16" [535.0]	120 1/2" [3060.7]
VMT6FBOT-12	144" [3657.6]	77 13/16" [1976.0]	120 1/2" [3060.7]	25 1/16" [636.6]	144 1/2" [3670.3]
VMT6FBOT-14	168" [4267.2]	93 13/16" [2382.4]	144 1/2" [3670.3]	29 1/16" [738.2]	168 1/2" [4279.9]
KEY:		(2*A/3)-18 3/16" (2*A/3)-[462.4]	A-23 1/2" A-[596.9]	(A/6)+ 1 1/16" (A/6)+[27.0]	A+1/2" A+[12.7]

CONSULT FACTORY FOR ALL CUSTOM CONFIGURATION SIZES OR SIZES OVER 12'.

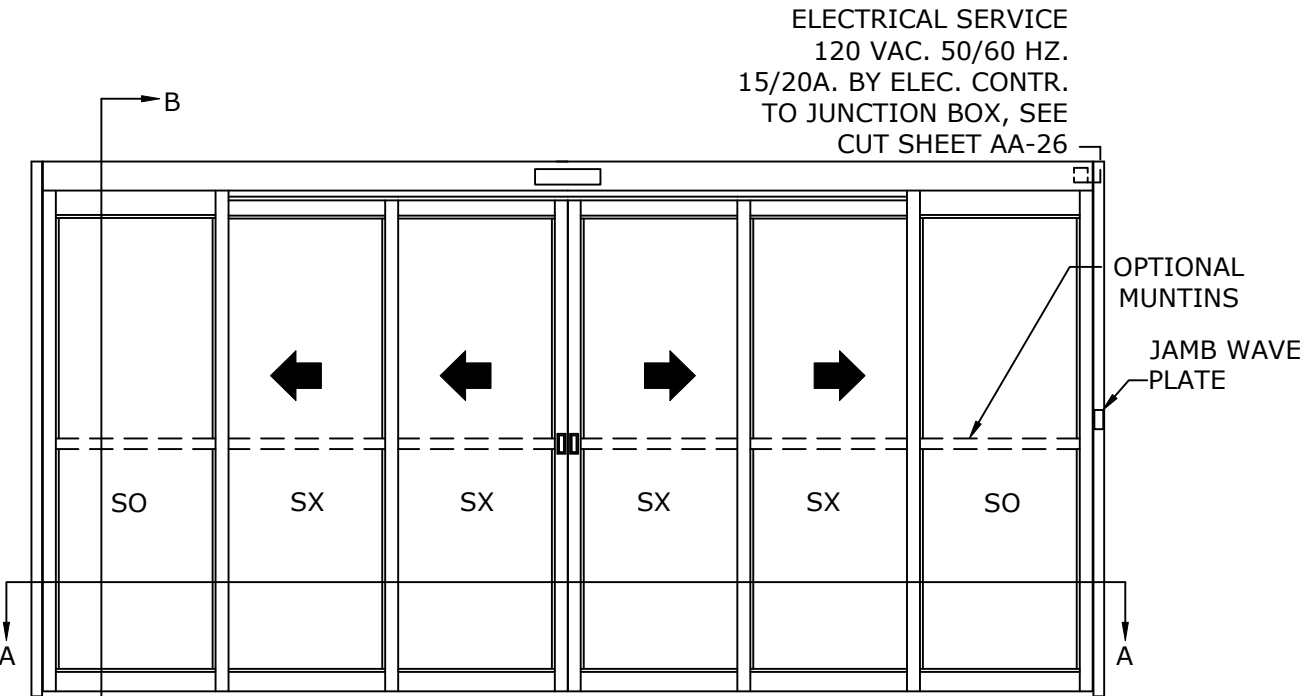

BREAKOUT SIDE

SCALE - 1:30

NOTES:



STANDARD PACKAGE CONSISTS OF:

- STANDARD FINISH:
CLASS 1, .018MM, CLEAR- AA-M12C22A41
- NARROW STILE RAILS
- 1/4" GLASS STOPS AND BLOCKS
- PULL HANDLE(S) AND RECESSED FINGER PULL(S)
- NURSE ASSIST MAGNETIC CATCHES
- OVERHEAD PRESENCE SENSORS
- JAMB WAVE PLATES, SEE SHEET AA-18 FOR DETAILS
- 3 POSITION SWITCH (OPEN, AUTO, CLOSED)

OPTIONS AVAILABLE:


- SPECIAL FINISHES
- PACKAGE WILL ACCEPT UP TO 1 1/4" [31.8]
INSULATED GLASS, SEE SHEET AA-13 FOR DETAILS
- 7" & 10" BOTTOM RAILS, SEE SHEET AA-14 FOR DETAILS
- MUNTINS, SEE SHEET AA-14 FOR DETAILS
- SEE SHEET OS-2 FOR ALL OTHER OPTIONS.

FINISHED FLOOR
MUST NOT BE
CONCAVE ACROSS
THE CLEAR
DOOR OPENING
AND NOT OUT OF
LEVEL MORE THAN 1/8"

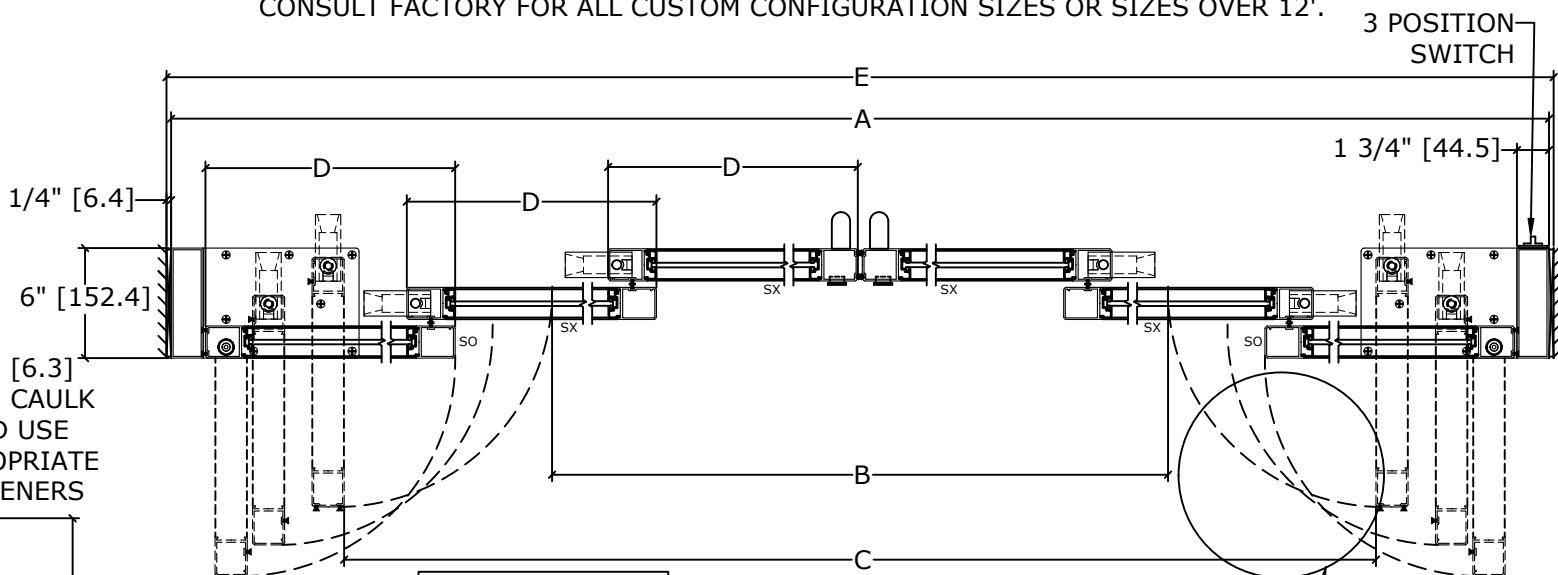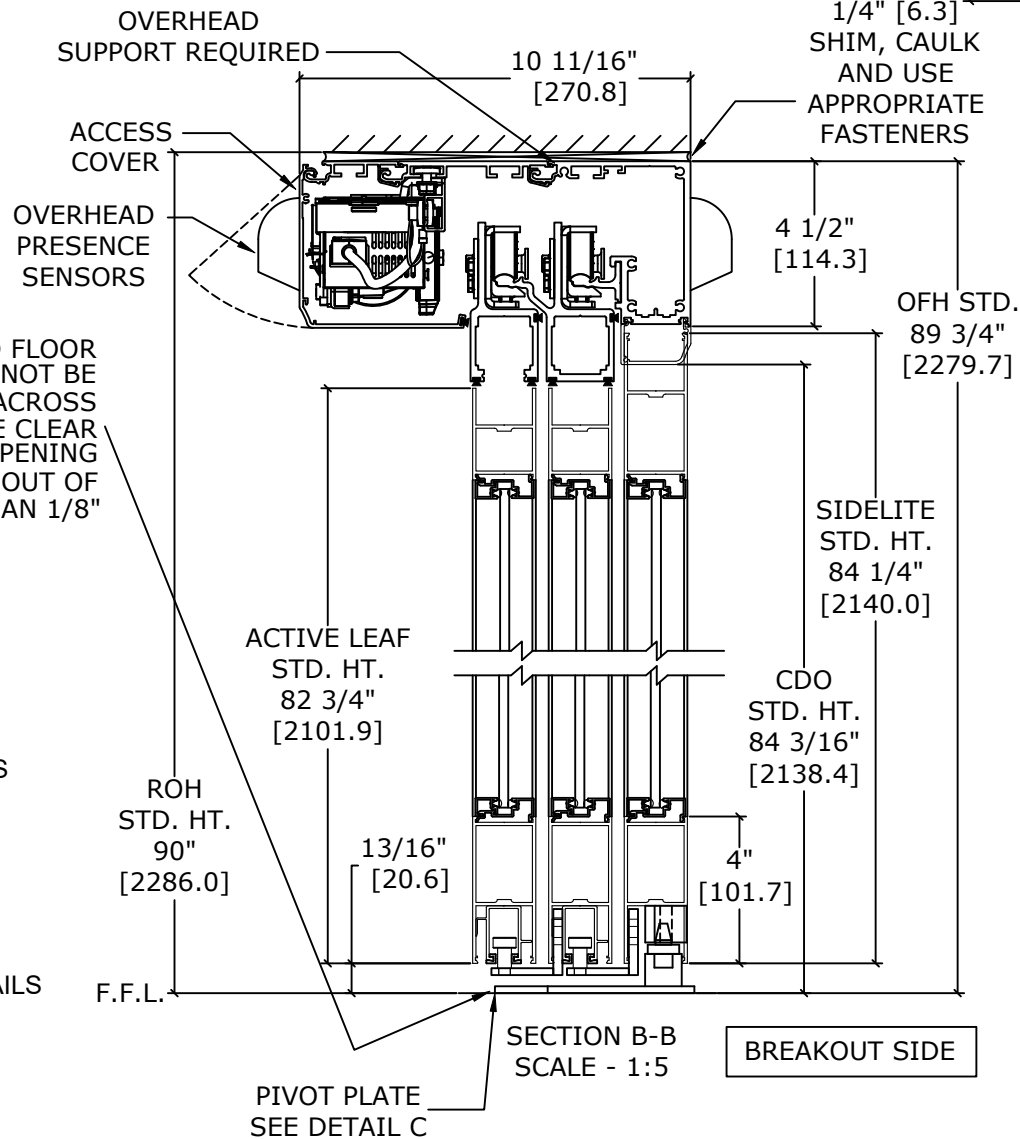

SECTION A-A
SCALE - 1:10

- DOORS WILL ONLY BREAK OUT WHEN
IN THE FULLY OPEN POSITION.

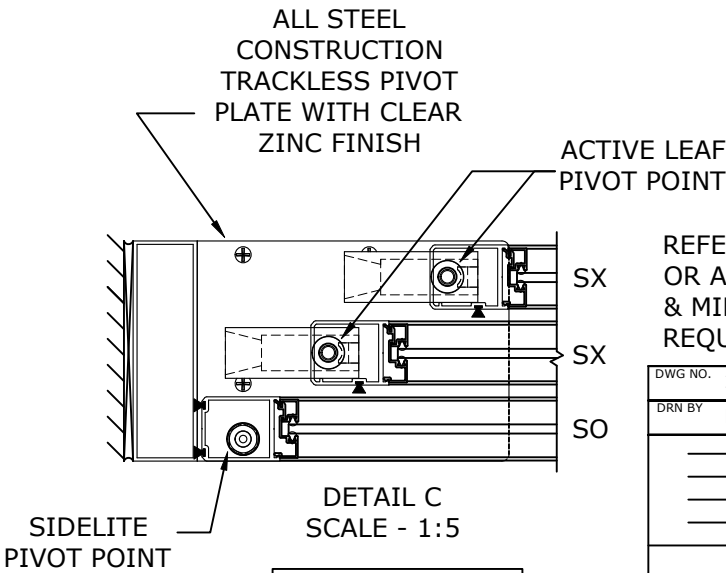

REFER TO RELEVANT [LOCAL, STATE, NATIONAL,
OR AHJ] BUILDING CODE FOR MIN DOOR HEIGHT
& MIN/MAX WIDTH ALLOWABLE FOR EGRESS
REQUIREMENT IN CONJUNCTION WITH TABLE.

DWG NO. 1016219											
DRN BY	DBN	DATE	10/16/18	CHK BY	CLW	DATE	10/16/18	REV.	4.0	DATE	01/20/22